





Inset - Typical Fence Style

THREE OAKS RENEWABLE ENERGY PARK

Typical Boundary Fence and Gate

Figure 10

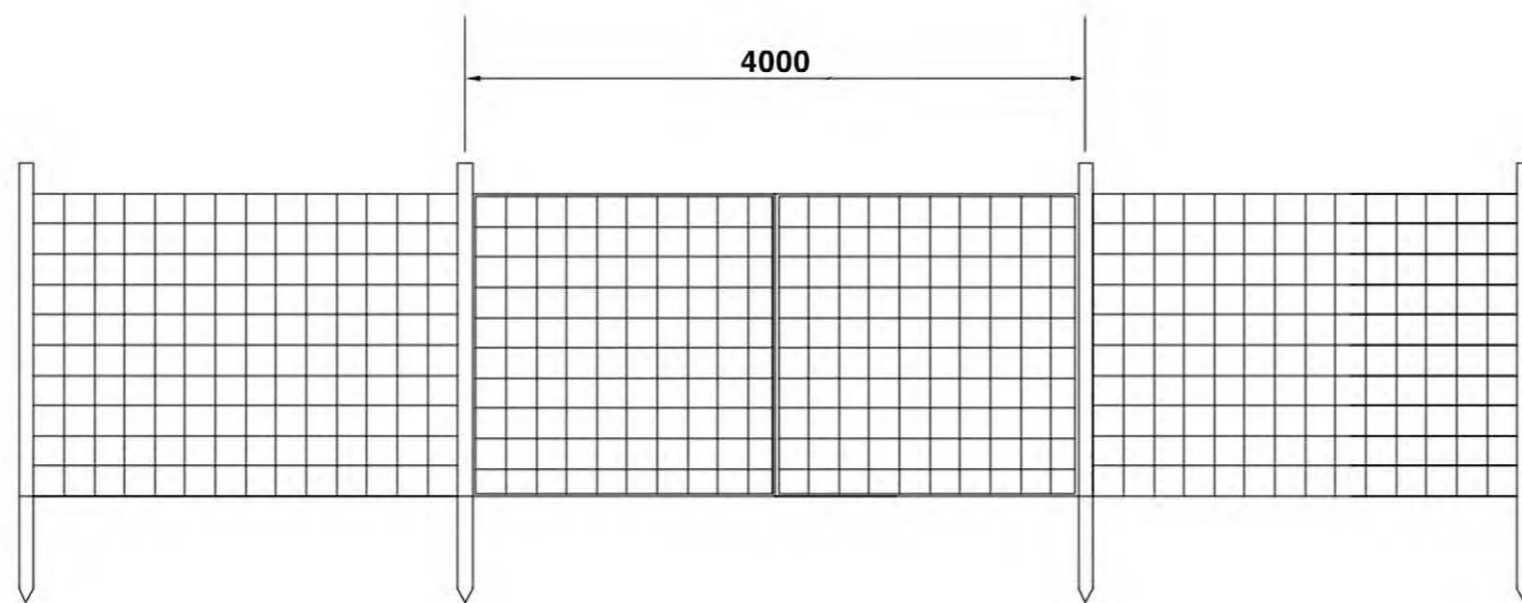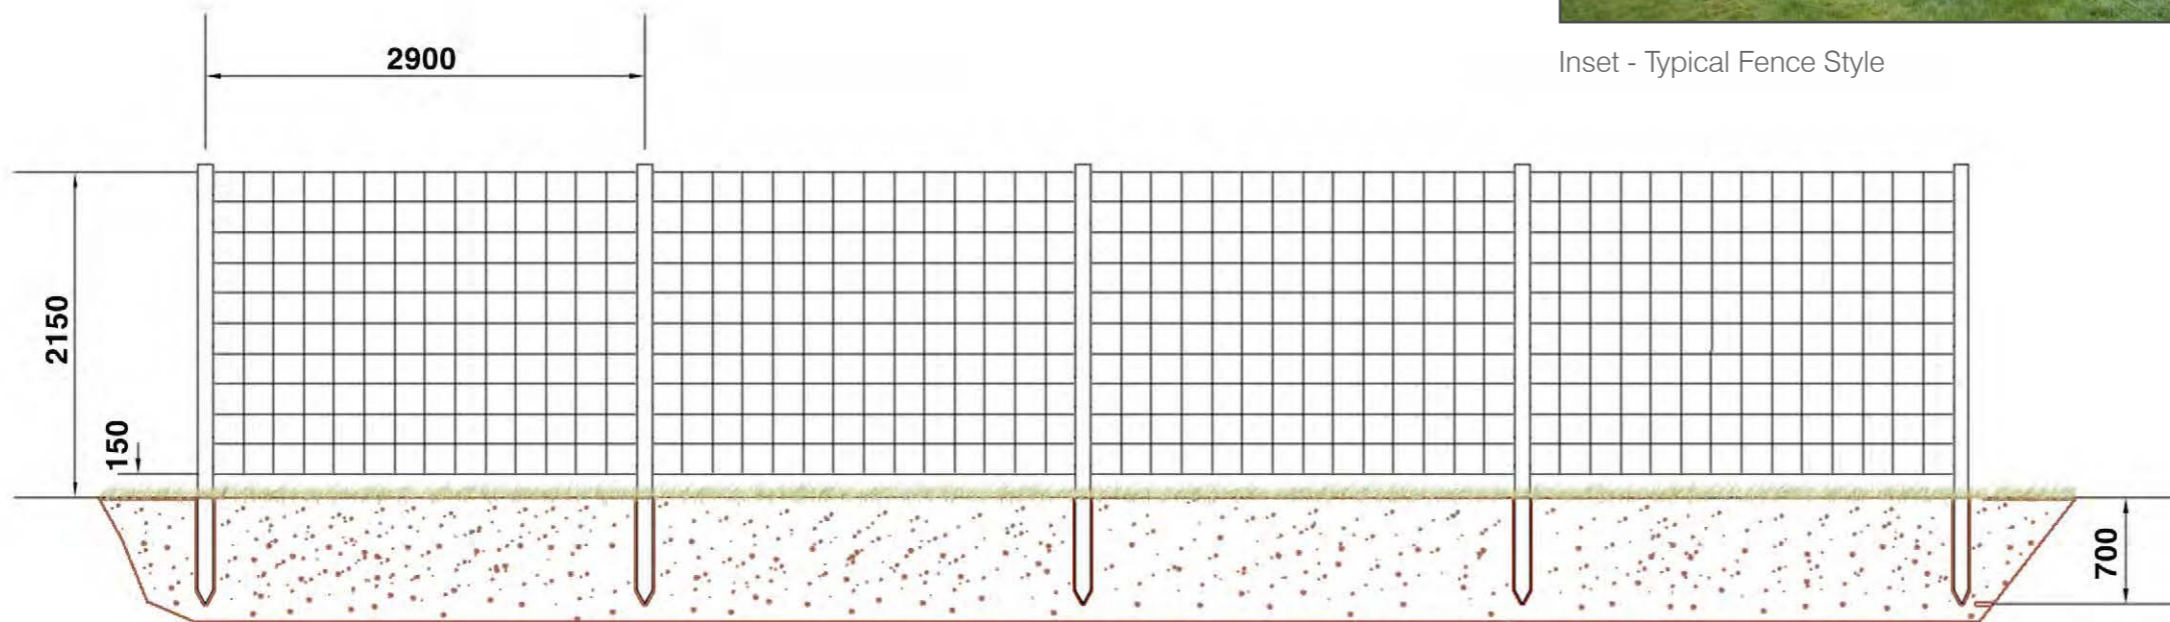

NOTES

- 1 All measurements in millimetres, unless stated otherwise
- 2 2m High Tensile Deer Fencing
- 3 Fencing raised by 150mm to allow for passage of small animals.
- 4 Gates installed across access track at both ends.
- 5 Post depth according to ground conditions.