
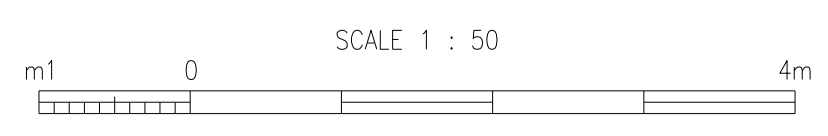



NOTES:


1. All dimensions are in metres (m).
2. For planning purposes only, subject to final detailed design.
3. All external finishes and materials to be agreed with planning dept.
4. Refer to SK011 for Elevations.

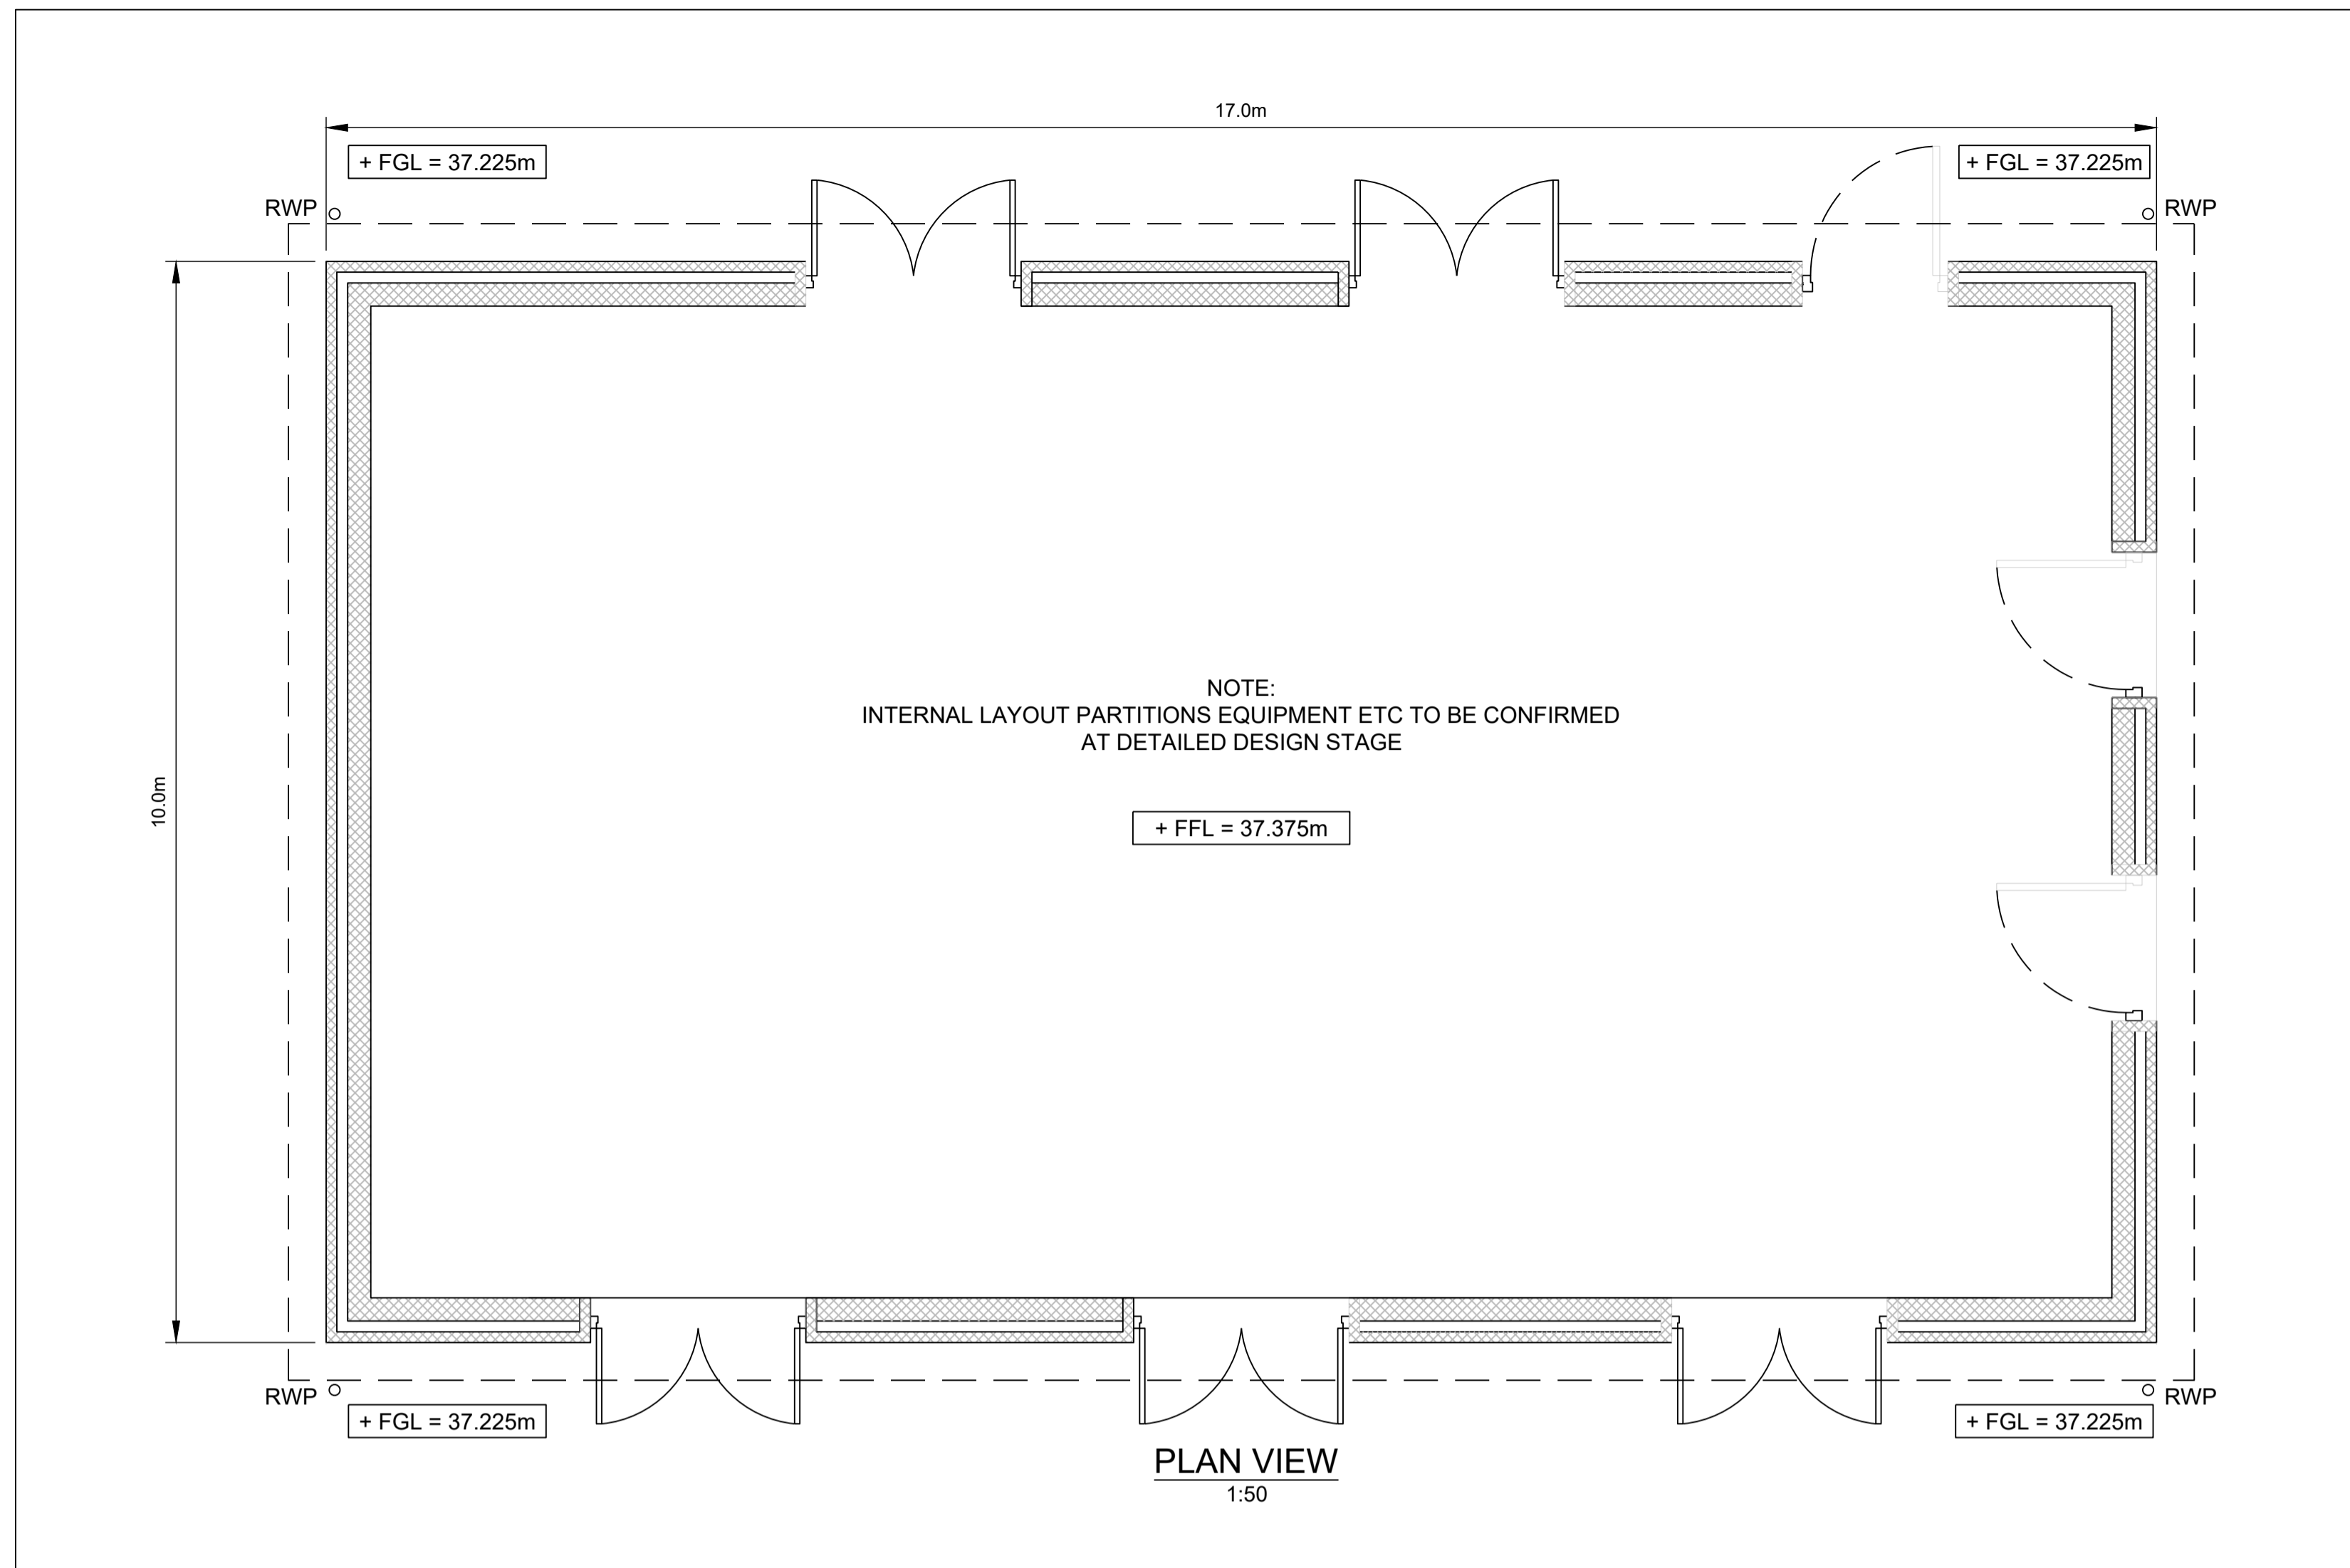


<small>CLIENT</small>  Ridge Clean Energy Ltd Noah's Ark Market Street Charlbury Oxon OX7 3PL		
<small>PROJECT</small> SUNNY OAKS RENEWABLE ENERGY PARK		
<small>TITLE</small> PROPOSED SUBSTATION DETAILS GA PLAN		
<small>PAPER SIZE</small> A1	<small>DRAWN BY</small> M STUART	<small>DATE</small> 28/09/22
<small>SCALE</small> 1:50	<small>CHECKED</small> J. MURPHY	<small>DATE</small> 28/09/22
<small>DRG NUMBER:</small> SK010		

NOTES:


1. All dimensions are in metres (m).
2. For planning purposes only, subject to final detailed design.
3. All external finishes and materials to be agreed with planning dept.
4. Refer to SK010 for Plan.
5. Full Earthwork profiles and levels shown on overall compound plan.

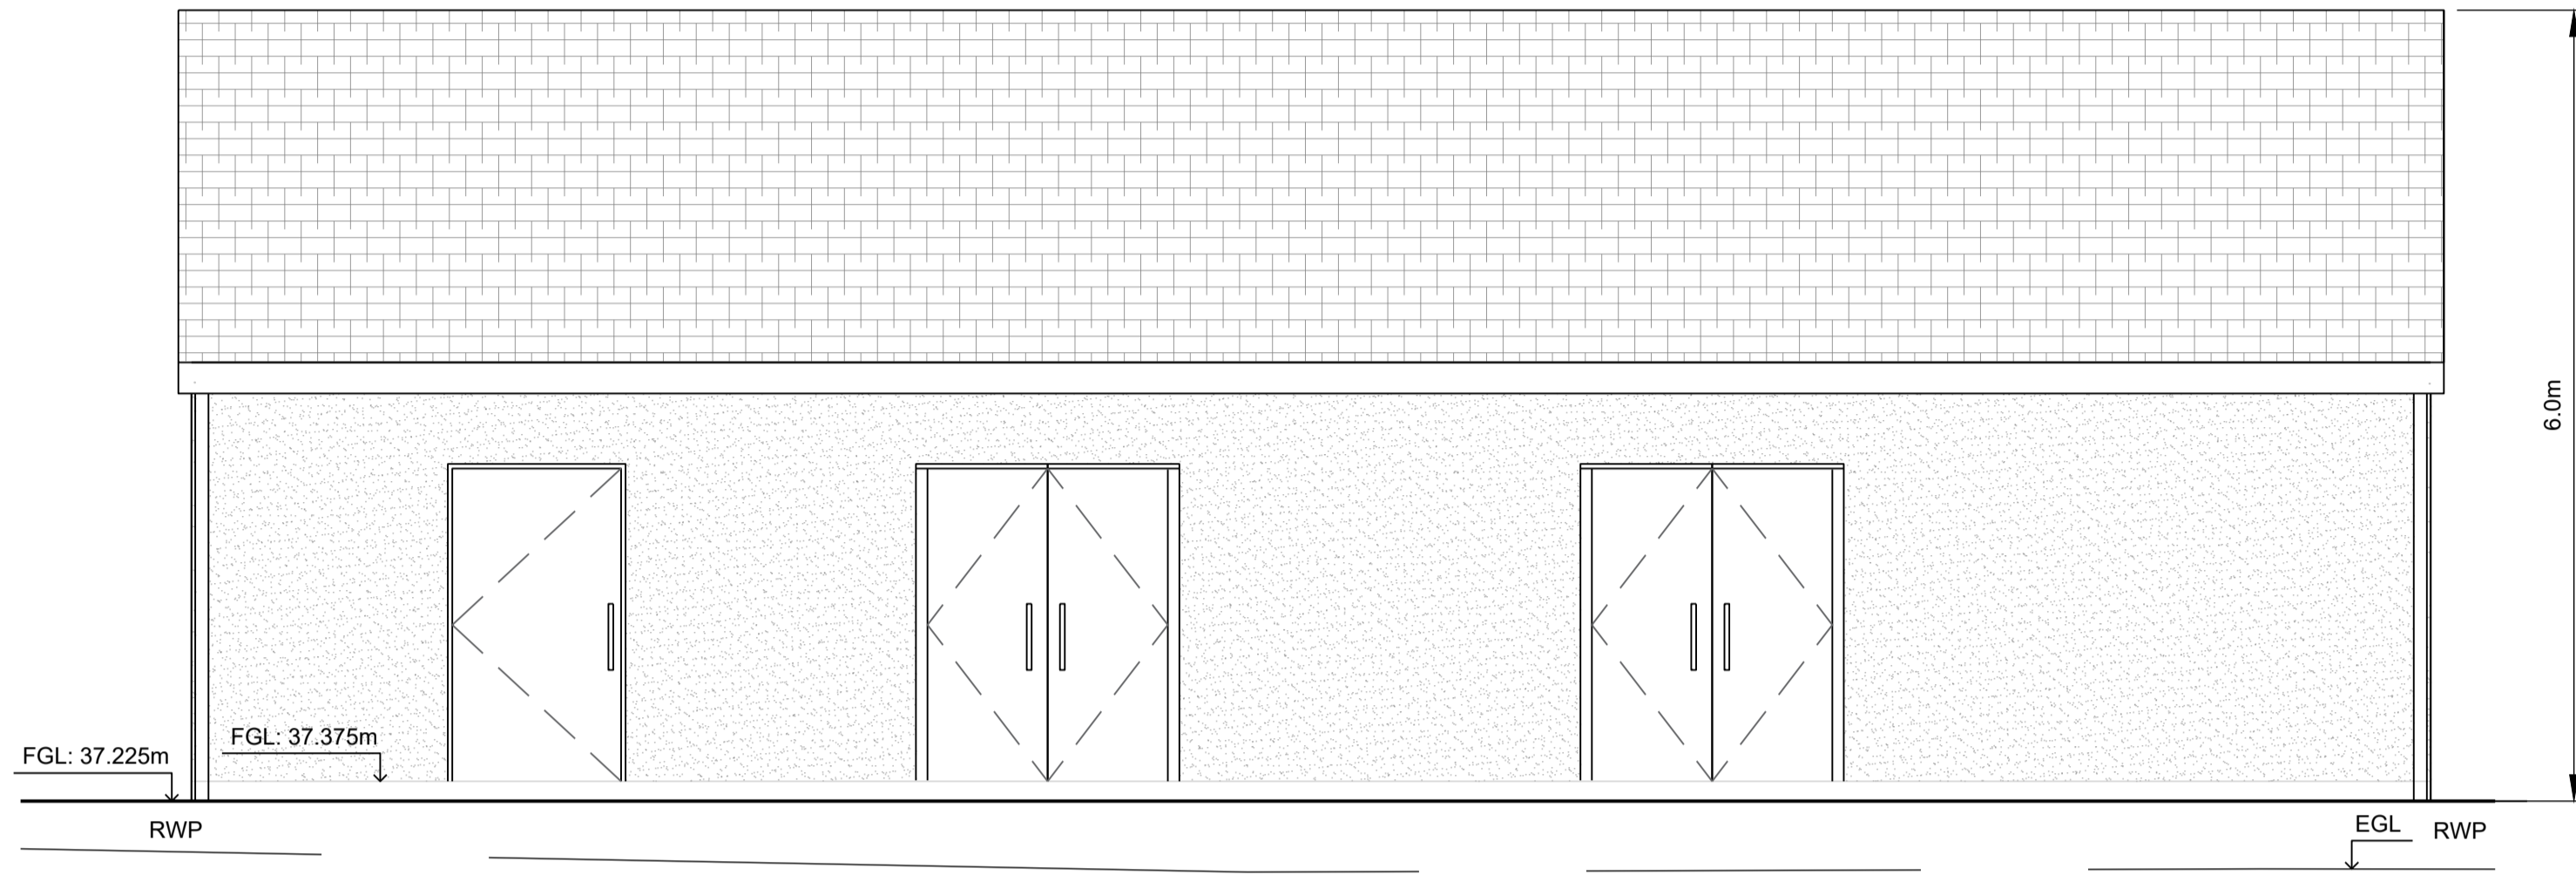


ELEVATION ON REAR FACE
1:50

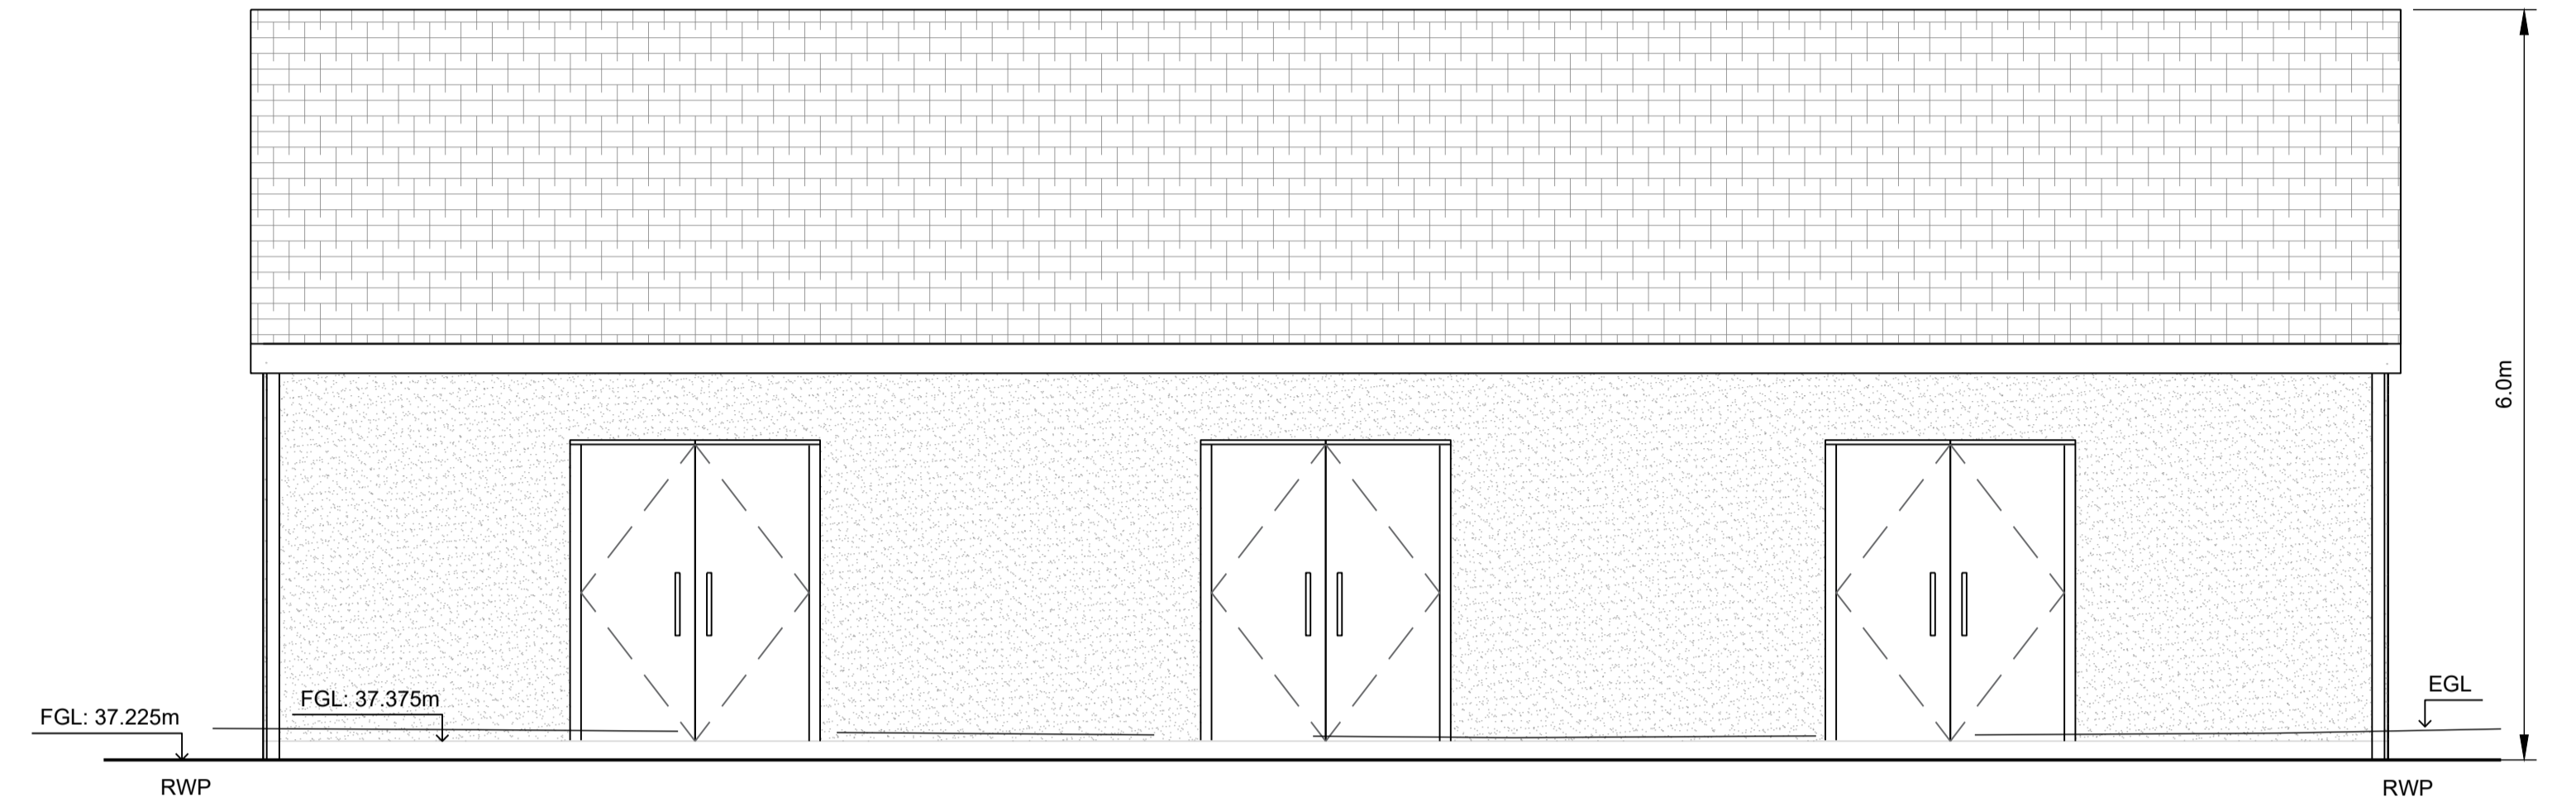


ELEVATION ON FRONT FACE
1:50

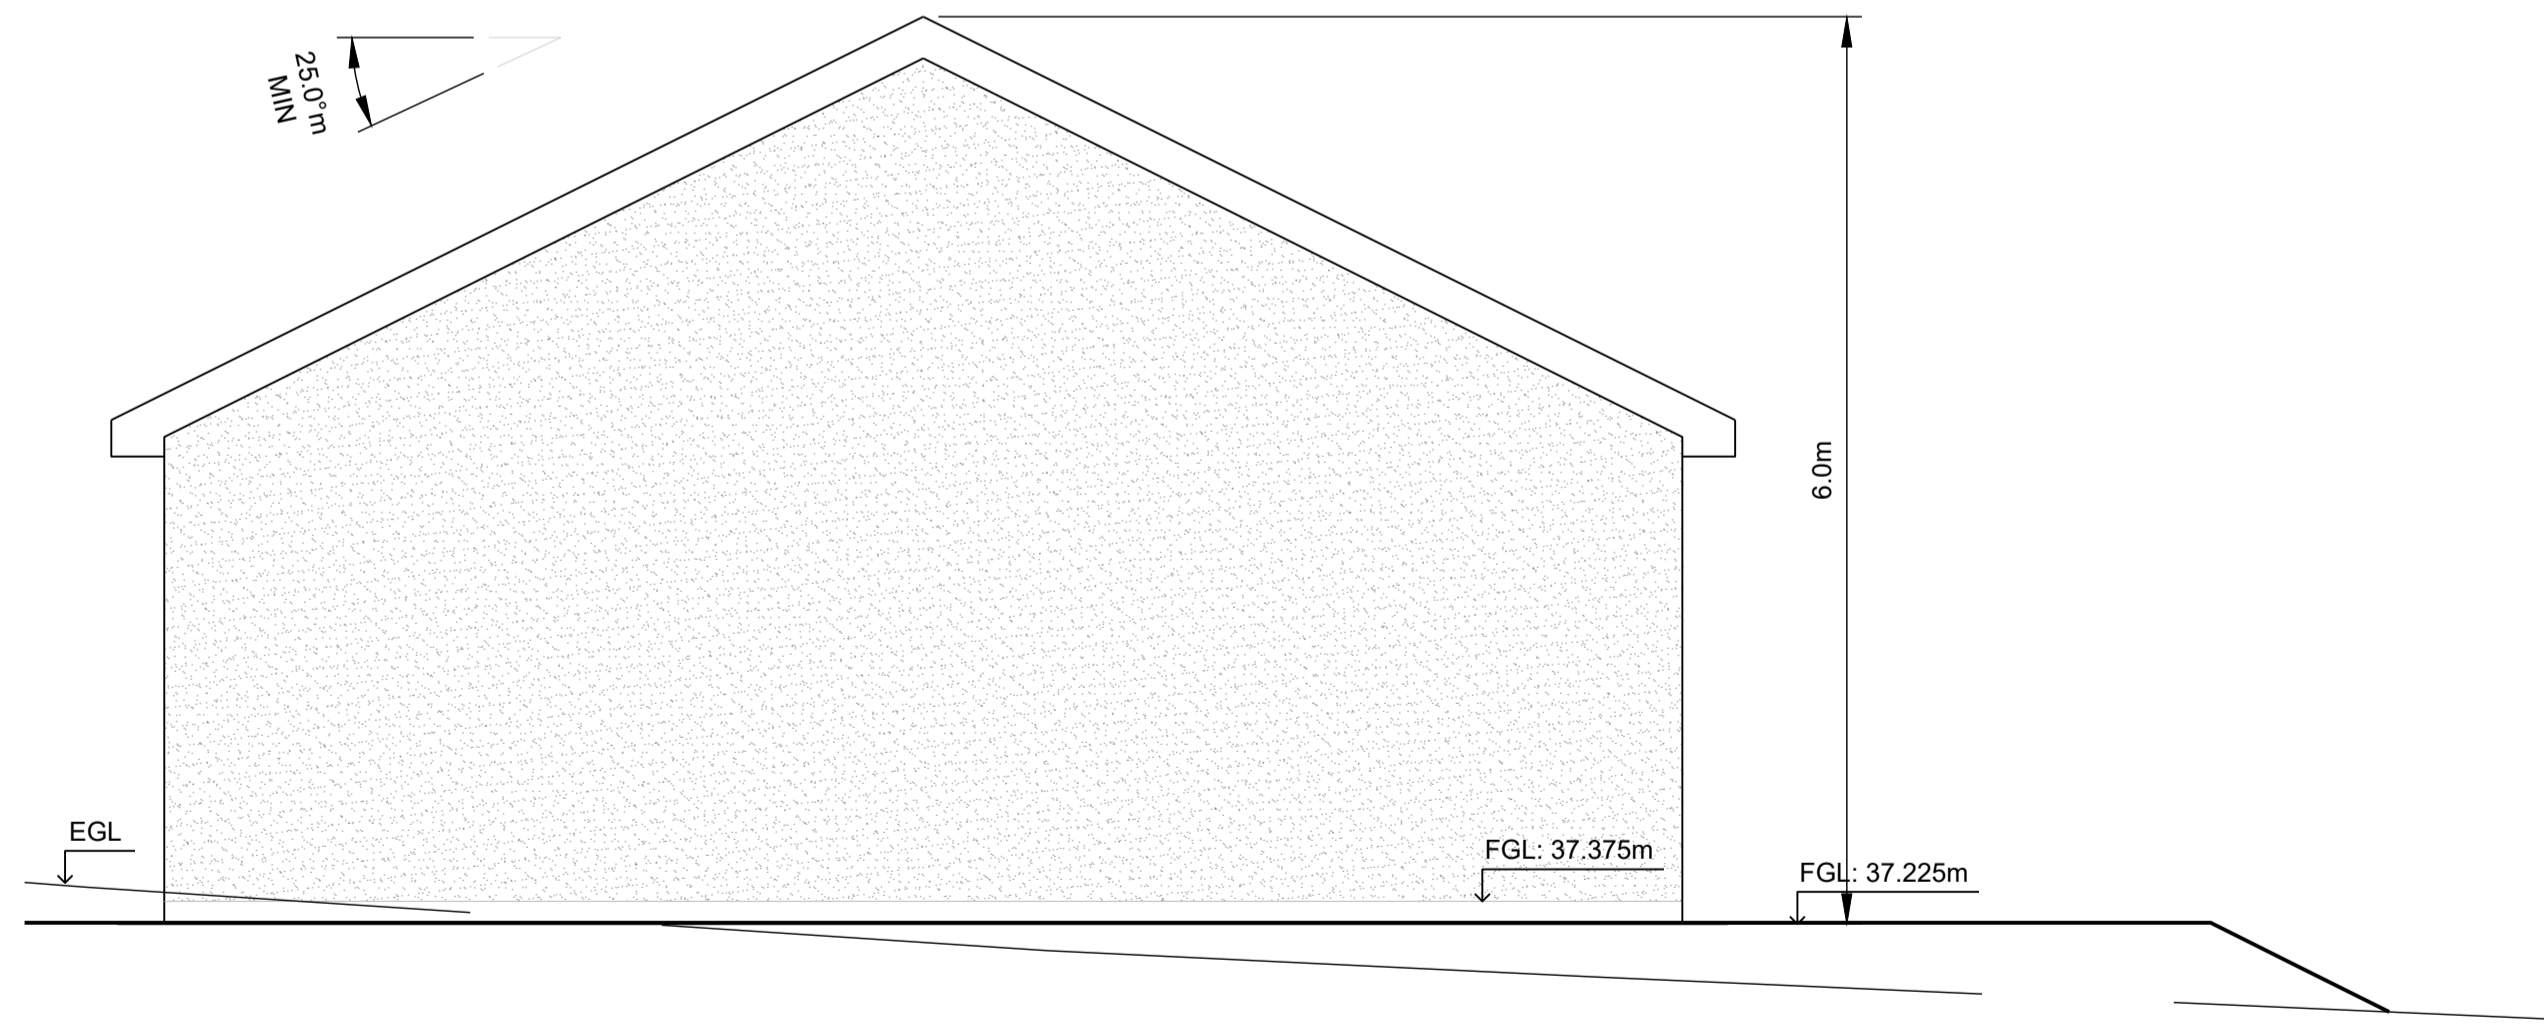


ELEVATION ON LEFT FACE
1:50

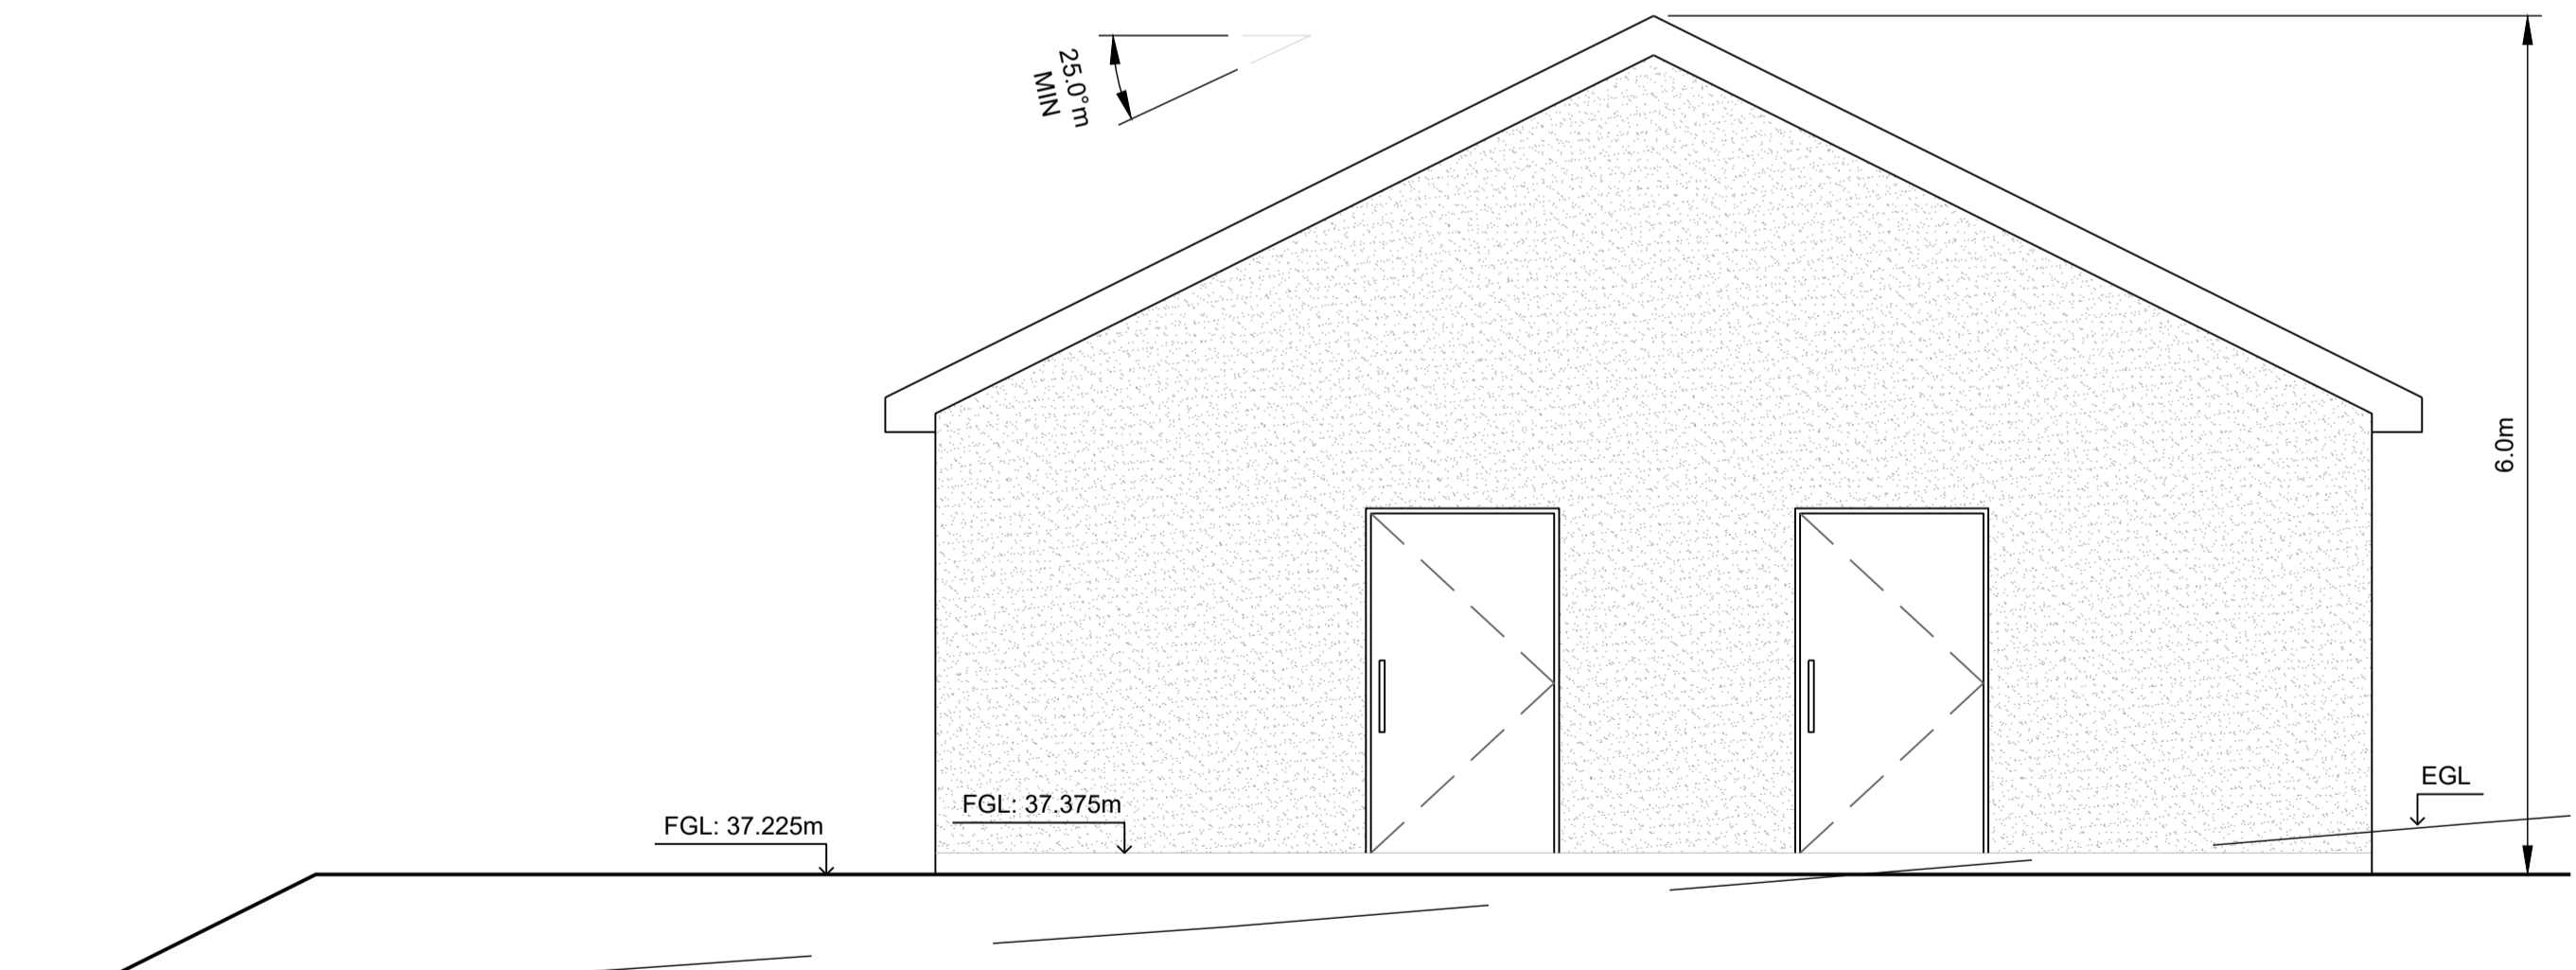

ELEVATION ON RIGHT FACE
1:50

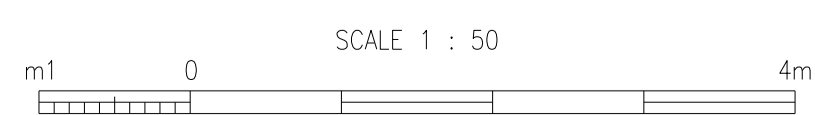

CLIENT  Ridge Clean Energy Ltd Noah's Ark Market Street Charlbury Oxon OX7 3PL		
PROJECT SUNNY OAKS RENEWABLE ENERGY PARK		
TITLE PROPOSED SUBSTATION DETAILS ELEVATIONS		
PAPER SIZE A1	DRAWN BY M STUART	DATE 28/09/22
SCALE 1:50	CHECKED J. MURPHY	DATE 28/09/22
DRG NUMBER: SK011		