



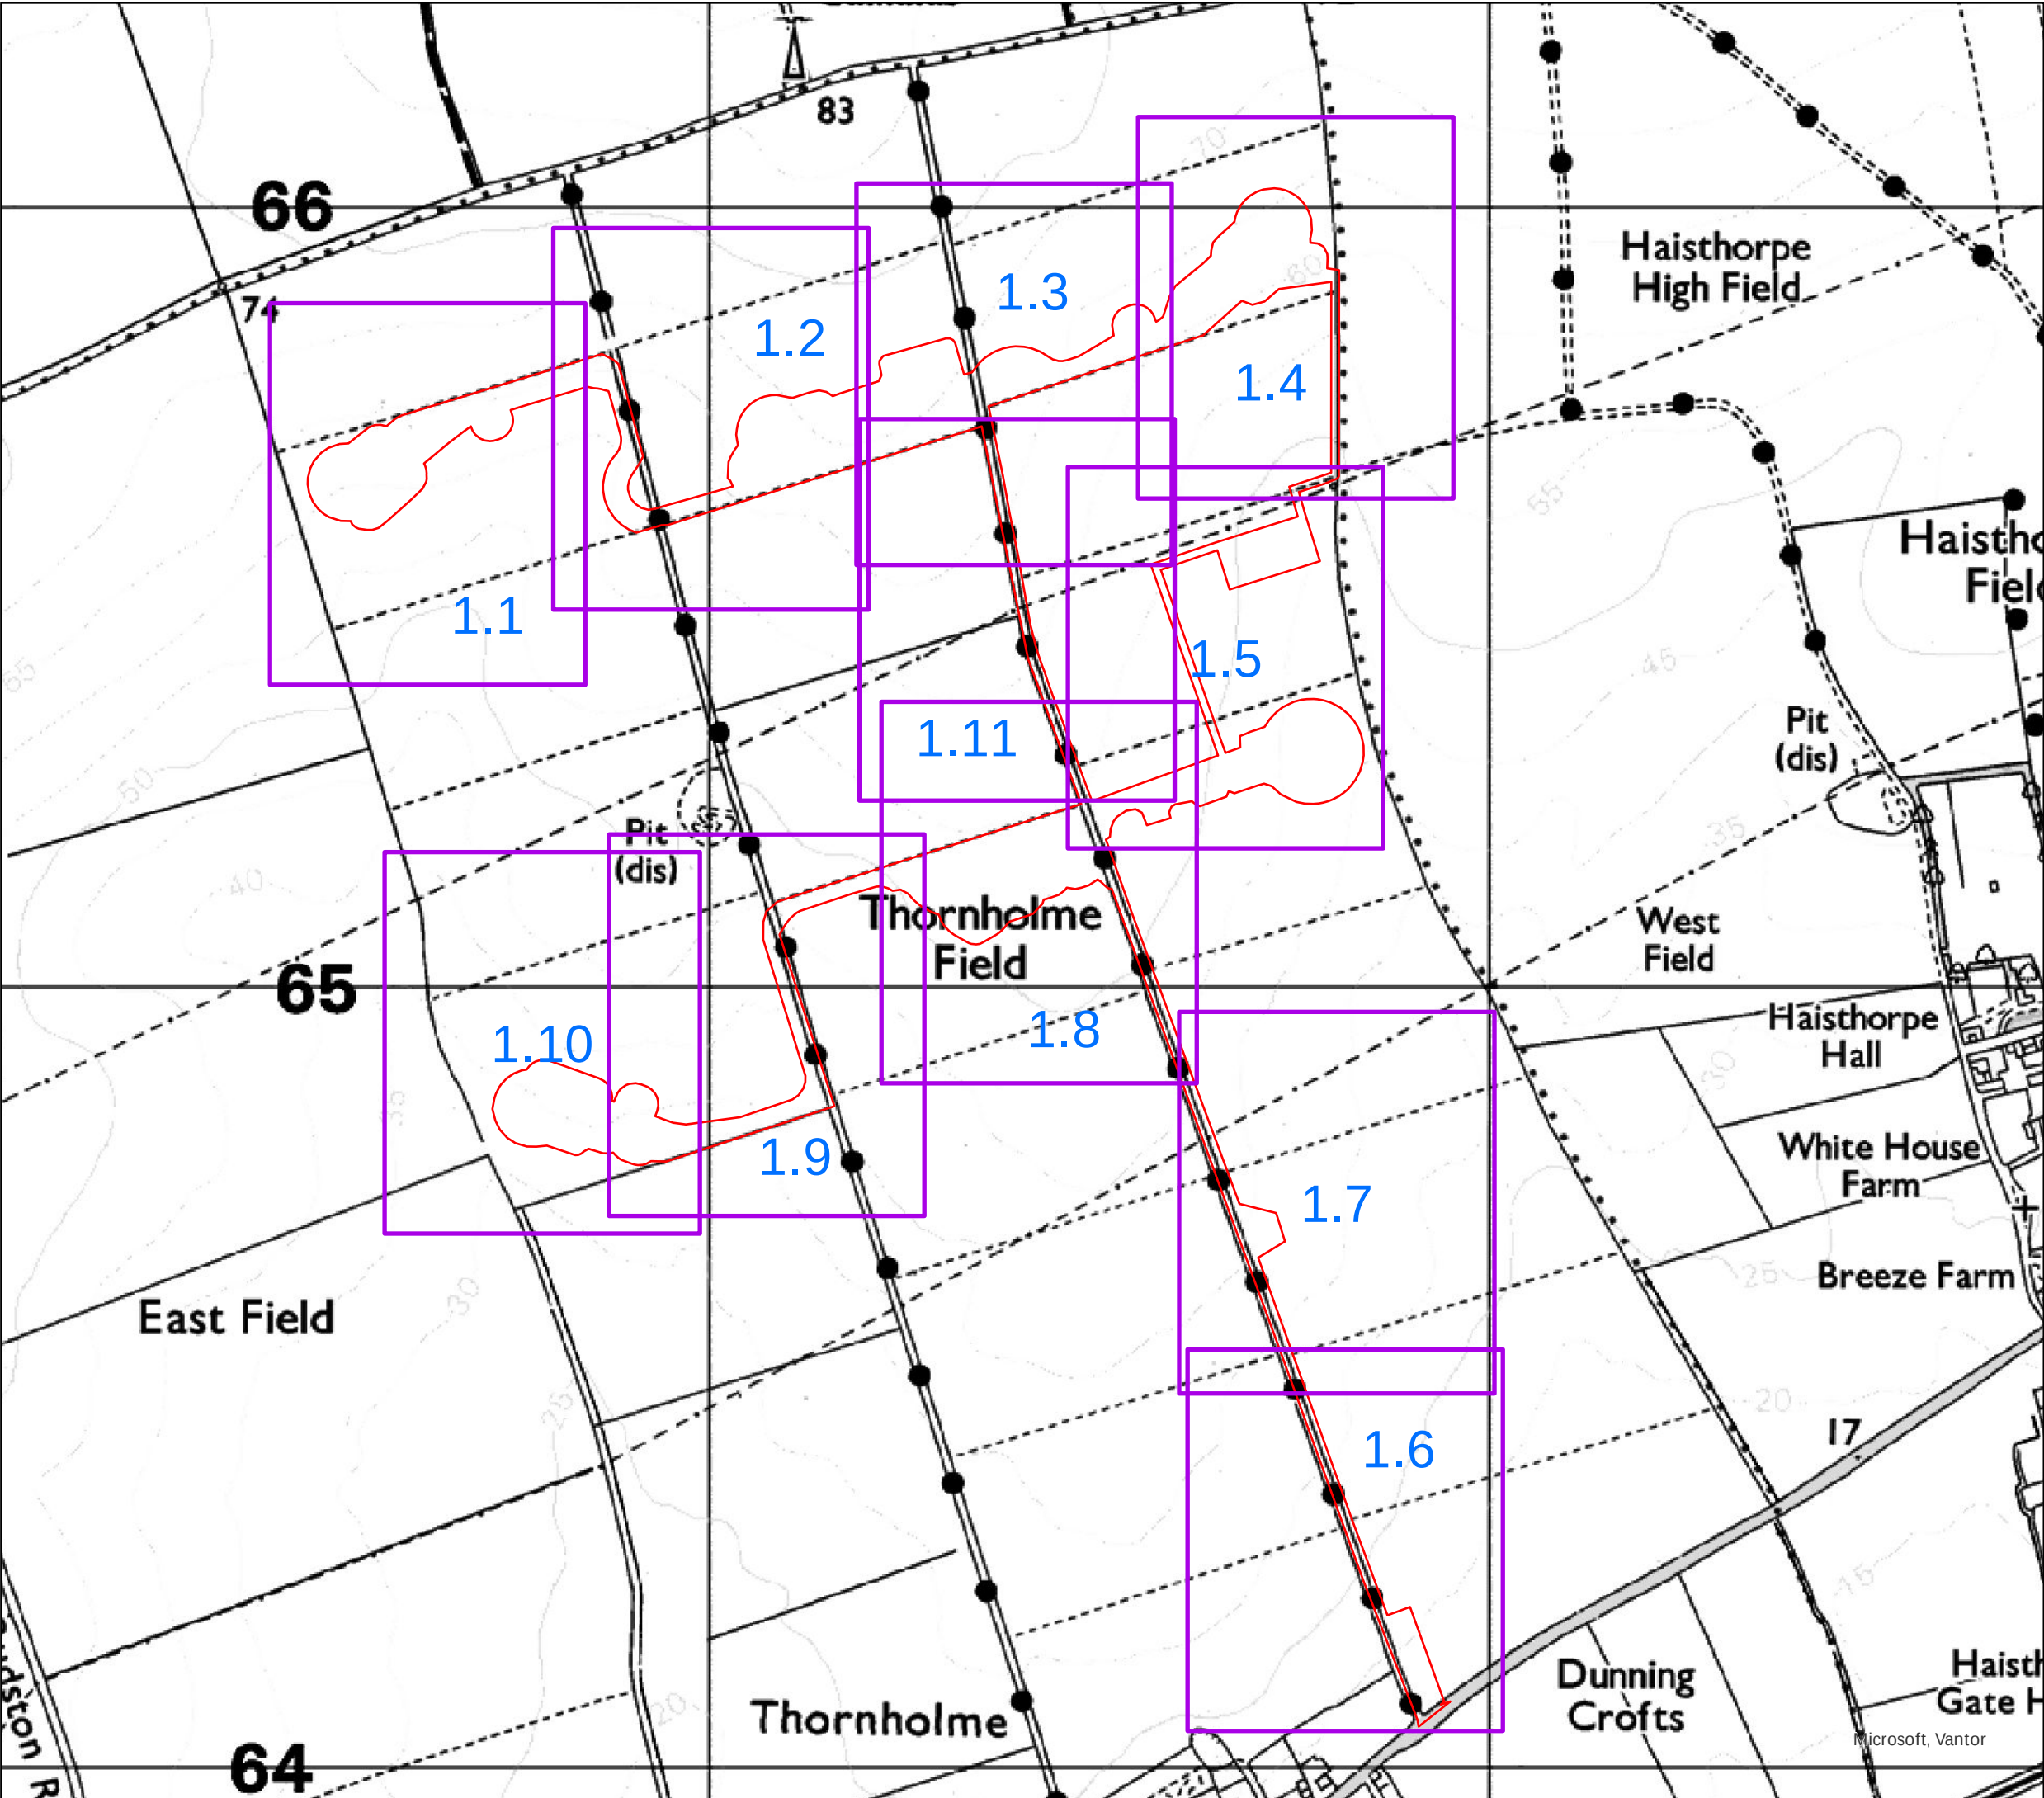

Legend

- Application Boundary
- Extent of 1:500 Detailed Sheets

Scale: 1:8,000 @ A3

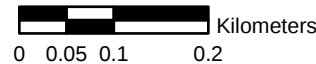

© Crown copyright and database rights 2026
Ordnance Survey AC0000808122

Produced by: DS

Ref:

Checked by: JM

Date: 13/02/2026

Site Layout Plan – Index to
1:500 Detailed Sheets

Three Oaks Renewable Energy Park
Extension