


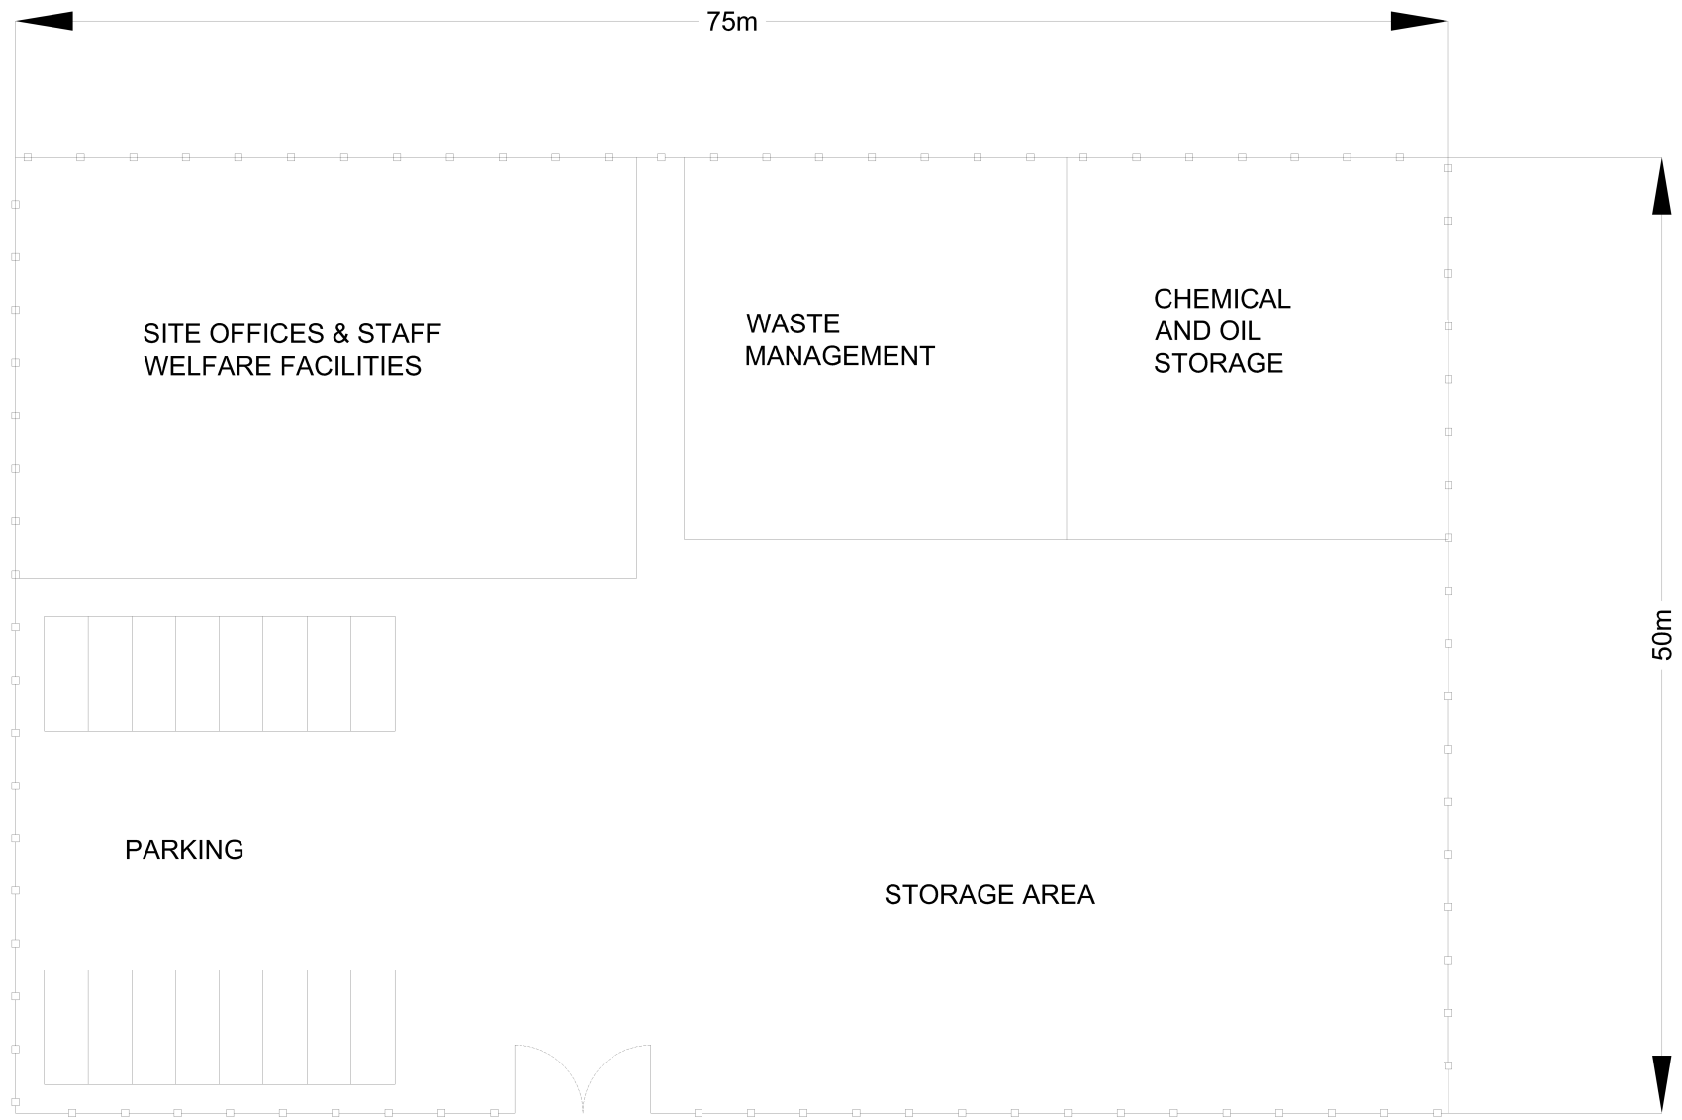

PROPOSED ACCESS TRACK

|                 |                  |
|-----------------|------------------|
| Produced by: DS | Ref:             |
| Checked by: DS  | Date: 30/01/2026 |

Figure 2.11 Indicative  
Construction Compound