


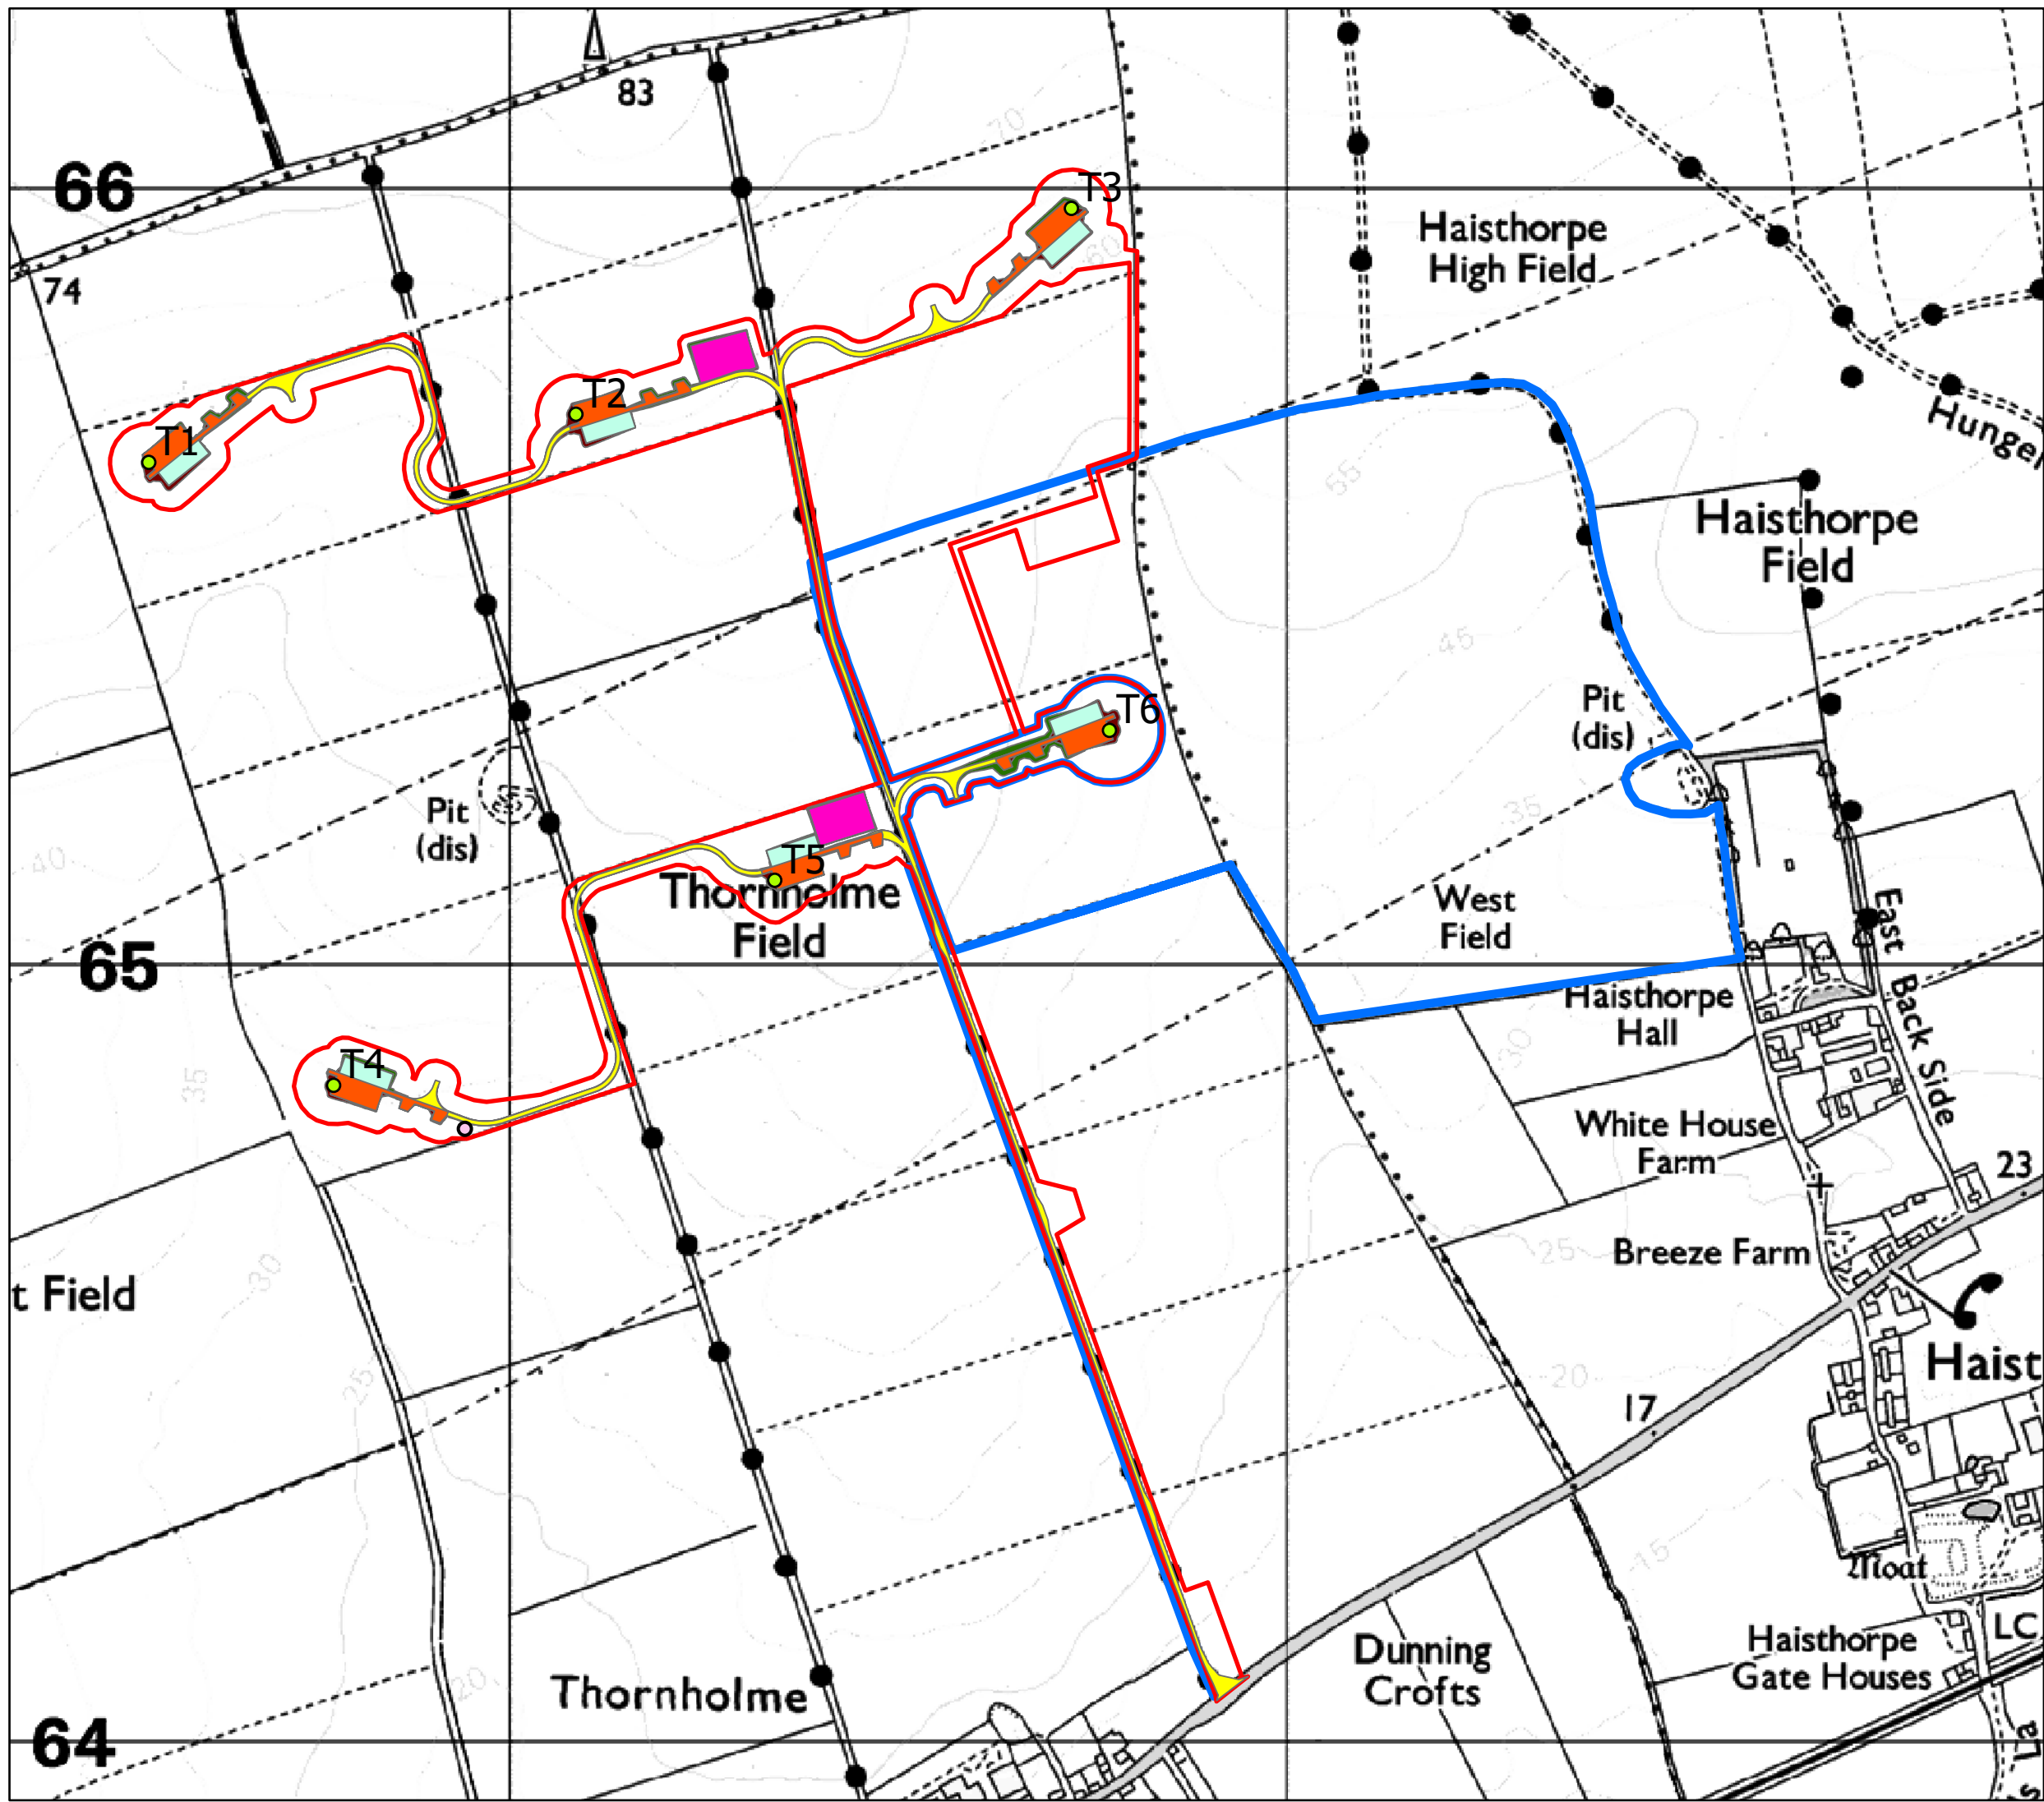

Legend

- Application Boundary
- Turbine Location V5
- Met Mast
- Temporary Construction Compounds
- Cut Extents
- Fill Extents
- Access Track
- Hardstandings
- Temporary Laydown Area
- Three Oaks Consented Solar Layout Boundary

Note: Three Oaks Renewable Energy Park (application ref: 22/02777/STPLF).

Scale: 1:8,000 @ A3
0 0.05 0.1 0.2 Kilometers



© Crown copyright and database rights 2026
Ordnance Survey AC0000808122

Produced by: DS

Ref:

Checked by: JM

Date: 13/02/2026

Figure 2.3 Indicative Contextual Site Layout Plan

Three Oaks Renewable Energy Park Extension