


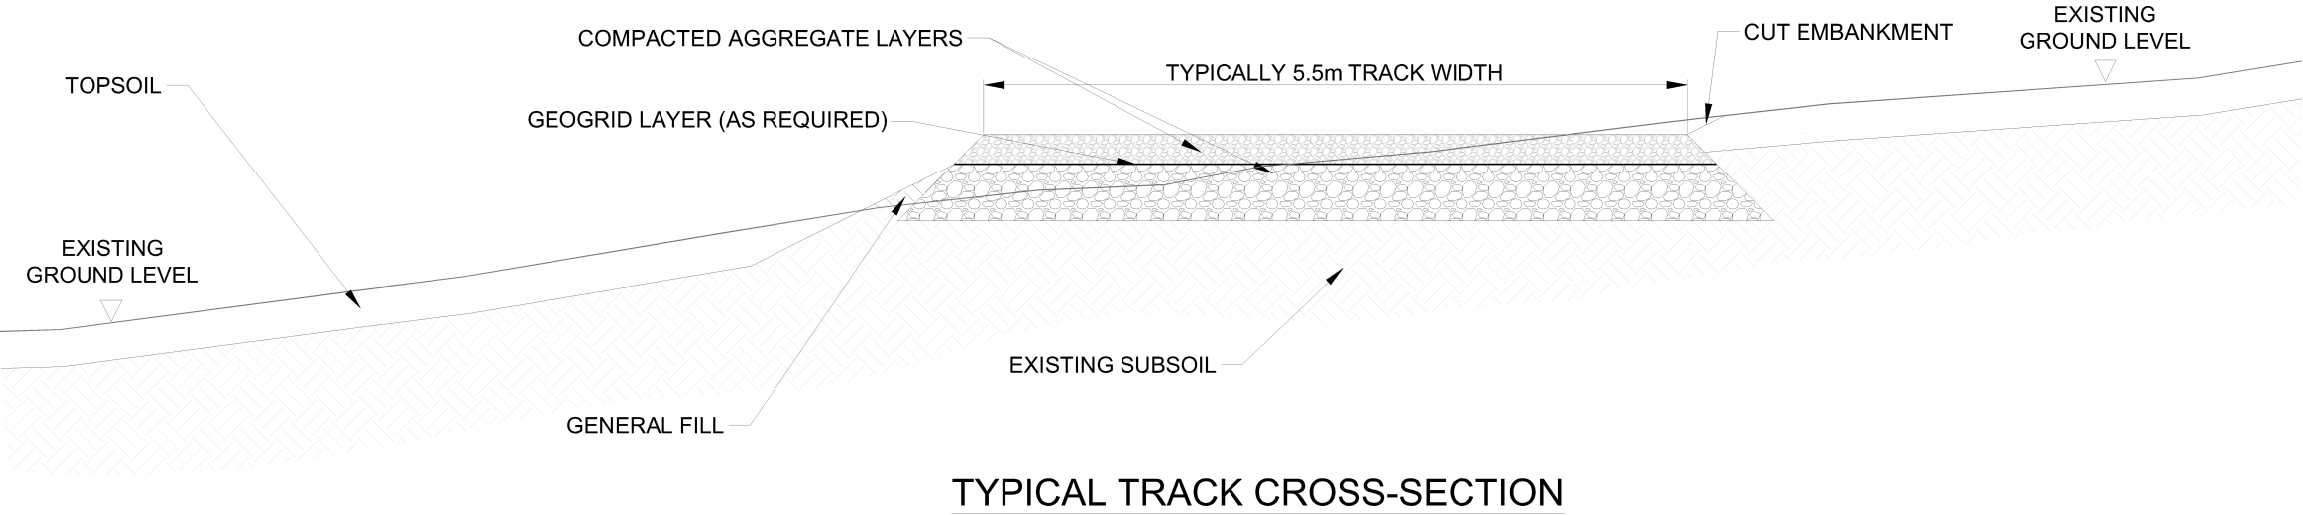

Produced by: DS	Ref:
Checked by: DS	Date: 30/01/2026
Figure 2.8 Indicative Access Track Cross Section	
Three Oaks Renewable Energy Park Extension	