


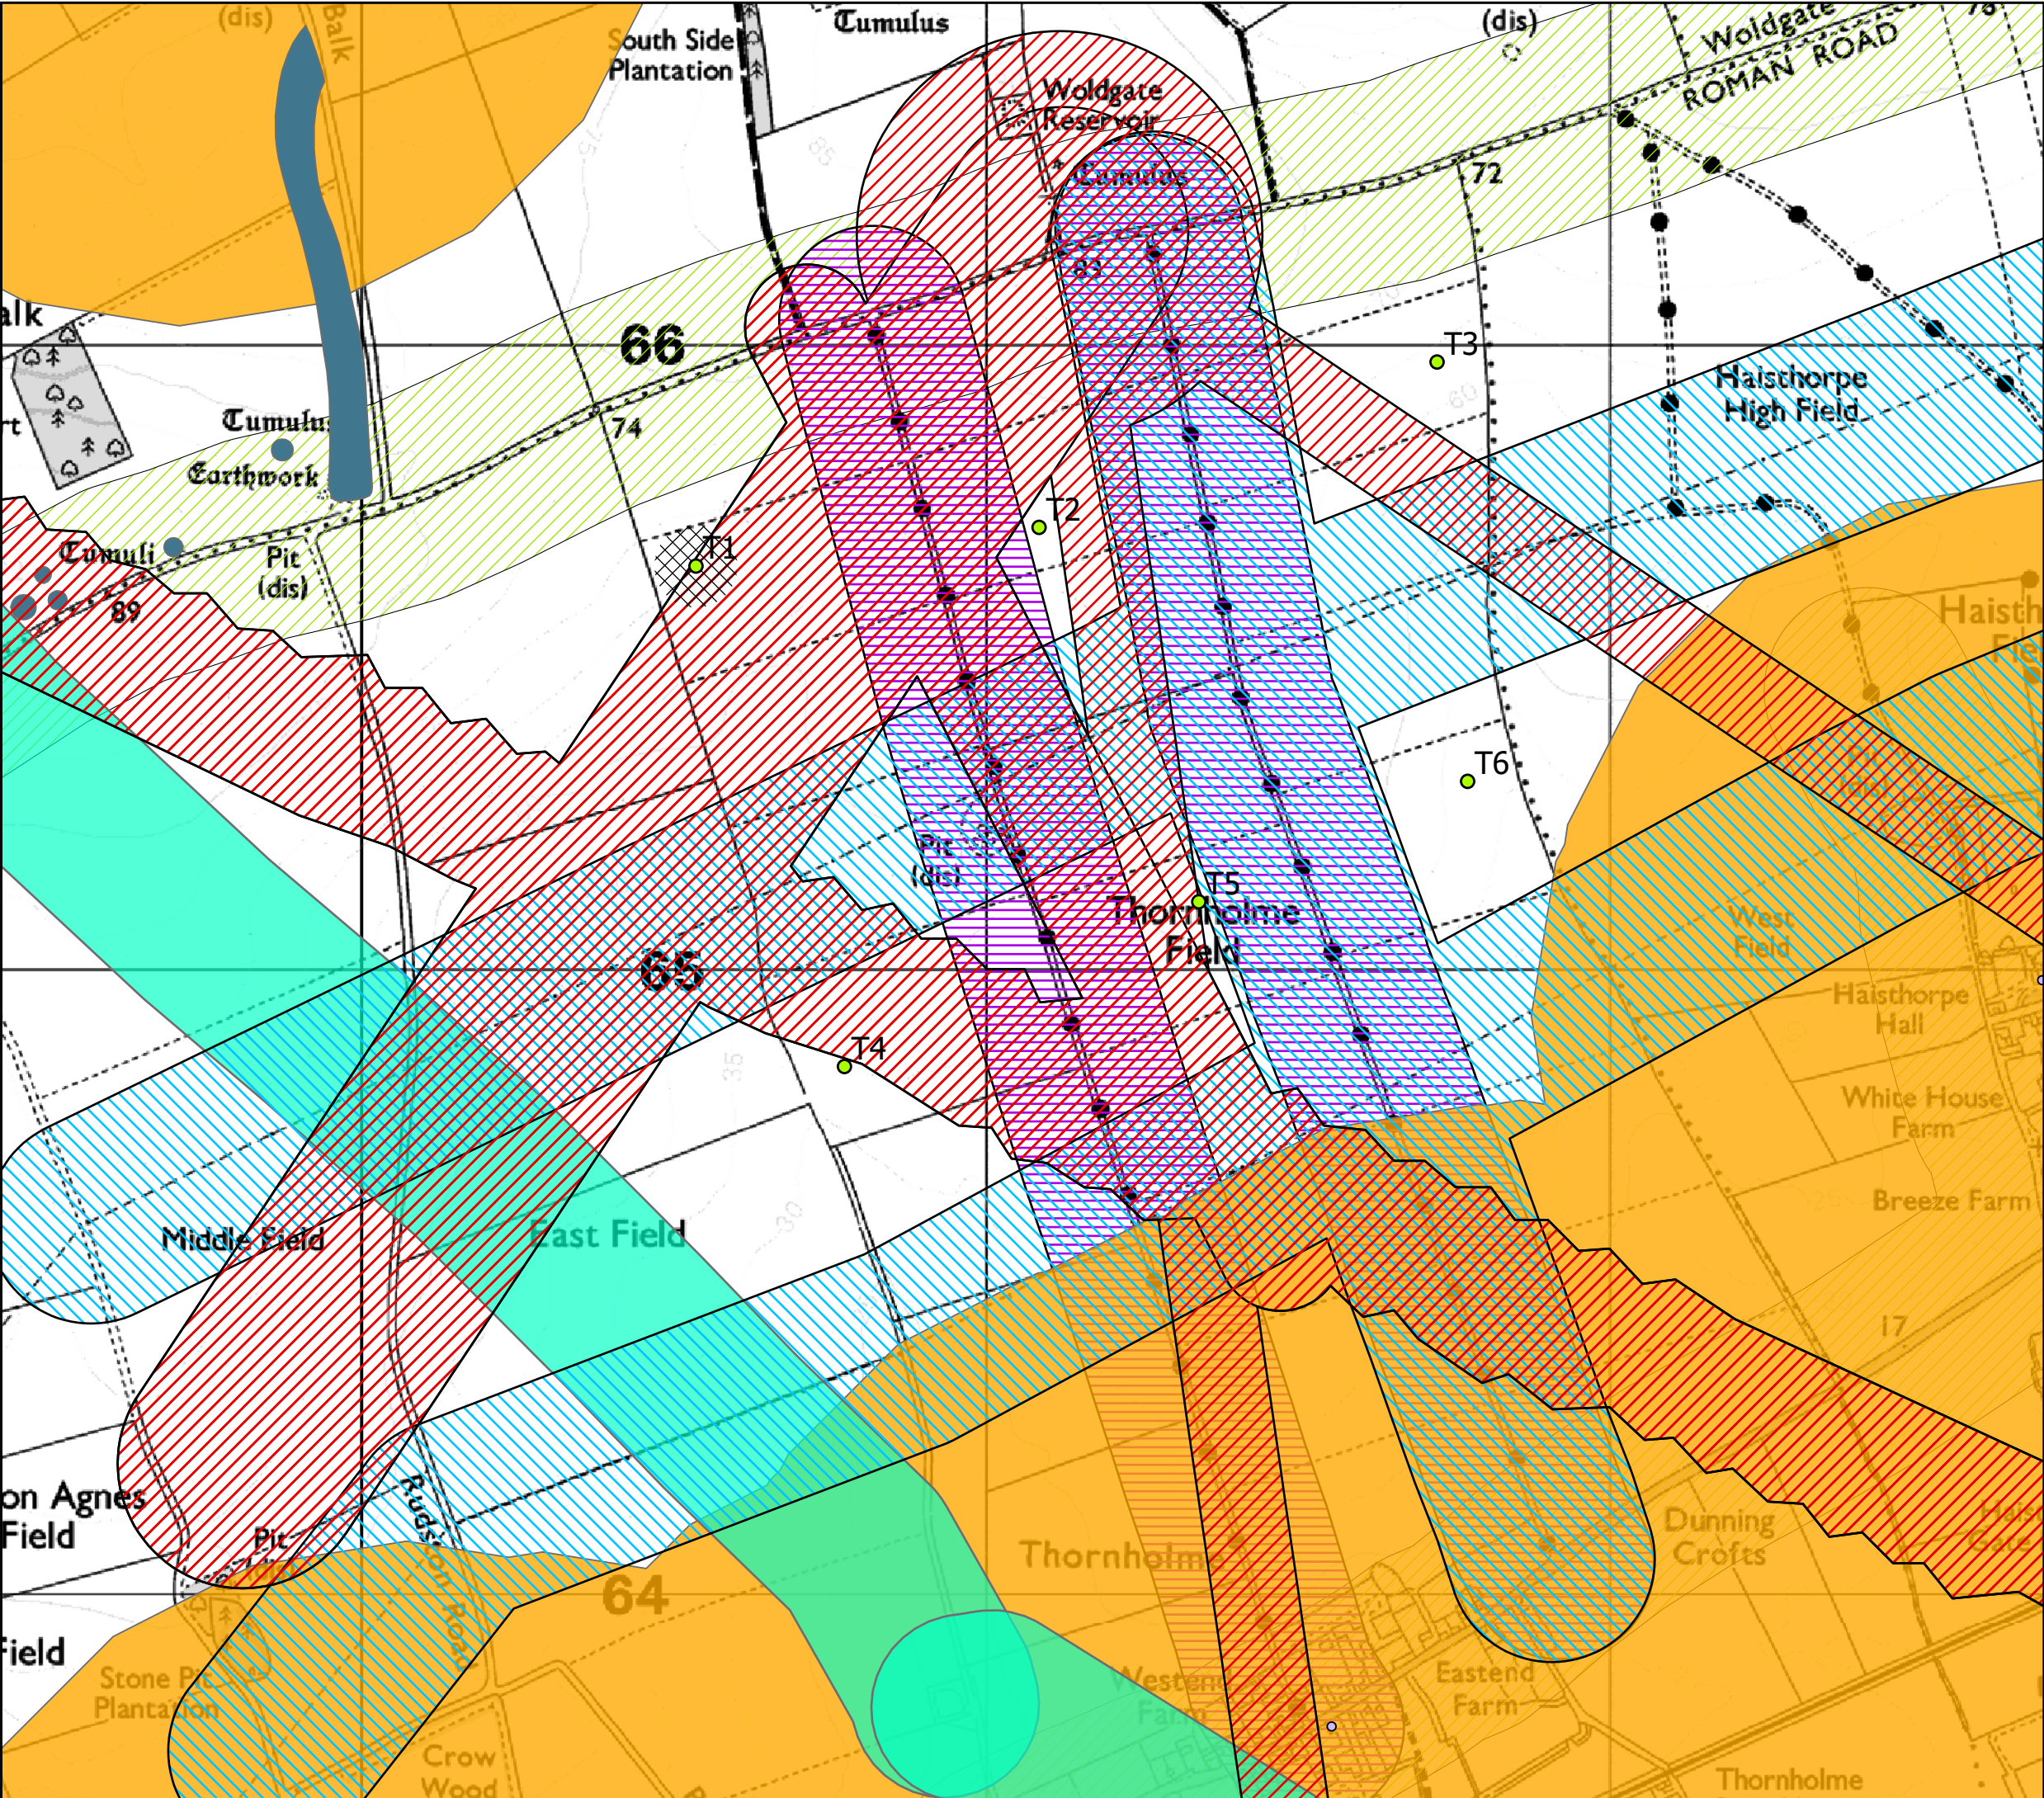

Legend

- Proposed Turbine Location V5
- Listed Buildings
- 66.5m Bat Buffer
- 800m Property Buffer
- Scheduled Monuments
- 138m Gas Pipe Buffer
- 165m Road Buffer
- 150m Green Lane/Bridleway Buffer
- EMI Link Constraints + MBNL Buffer
- 165m Overhead Lines Buffer

Scale: 1:10,000 @ A3
0 0.07 0.15 0.3 Kilometers



© Crown copyright and database rights 2026
Ordnance Survey AC0000808122

Produced by: DS

Ref:

Checked by: JM

Date: 13/02/2026

Figure 3.7 Turbine Layout 5