


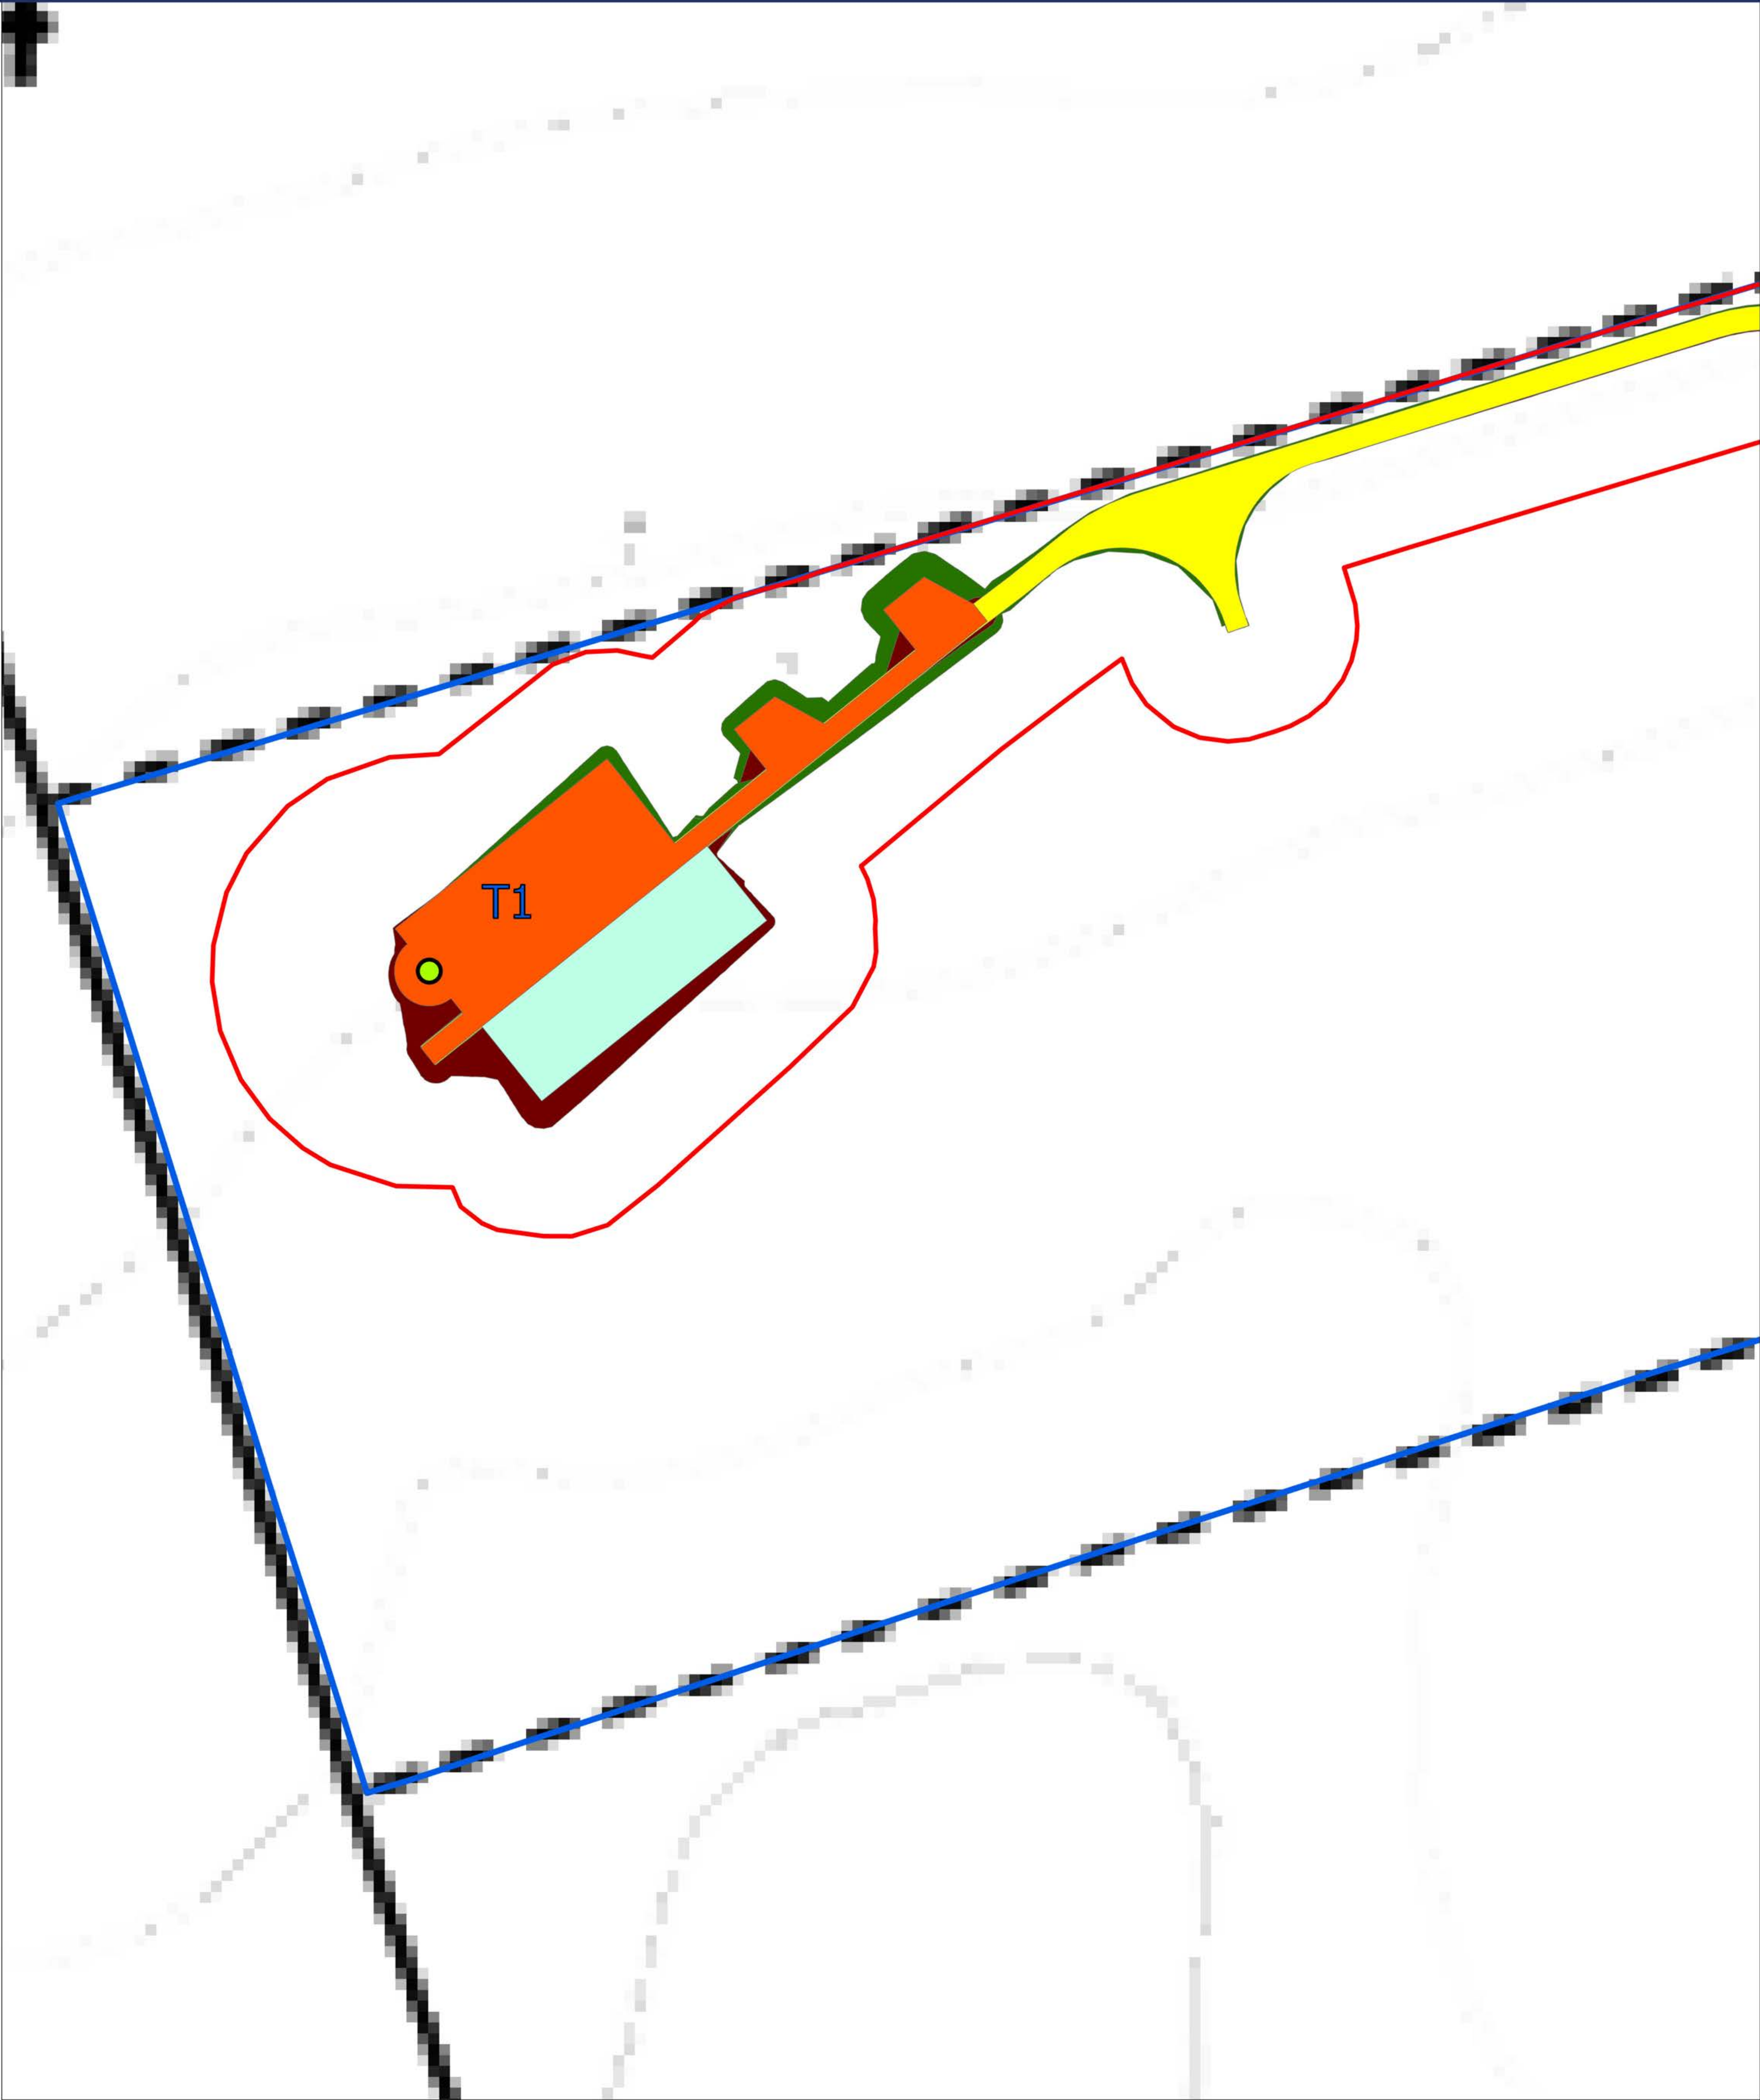

Legend


-  Turbine Location
-  Met Mast
-  Application Boundary
-  Land Boundary
-  Temporary Construction Compounds
-  Cut Extents
-  Fill Extents
-  Access Track
-  Hardstandings
-  Temporary Laydown Area




Produced by: DS	Drawing No.: THO Ext_1.1
Checked by: JM	Date: 14.05.2026
Site Layout Plan 1.1	
Three Oaks Renewable Energy Park Extension	
© Crown copyright and database rights 2026 Ordnance Survey AC0000808122	



Scale: 1:500 @ A0

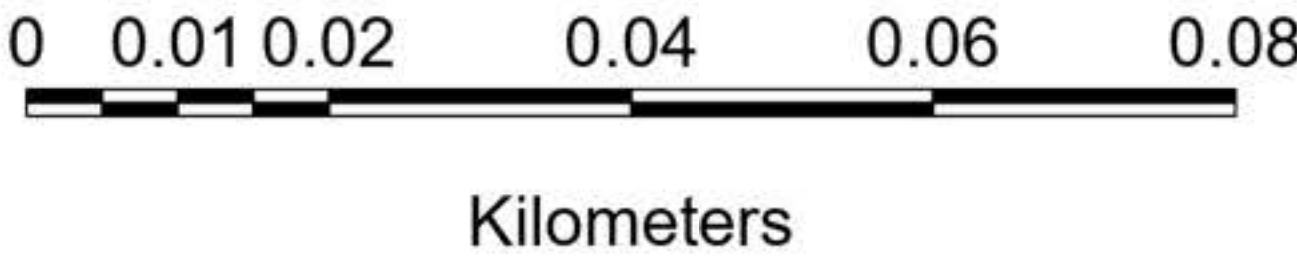

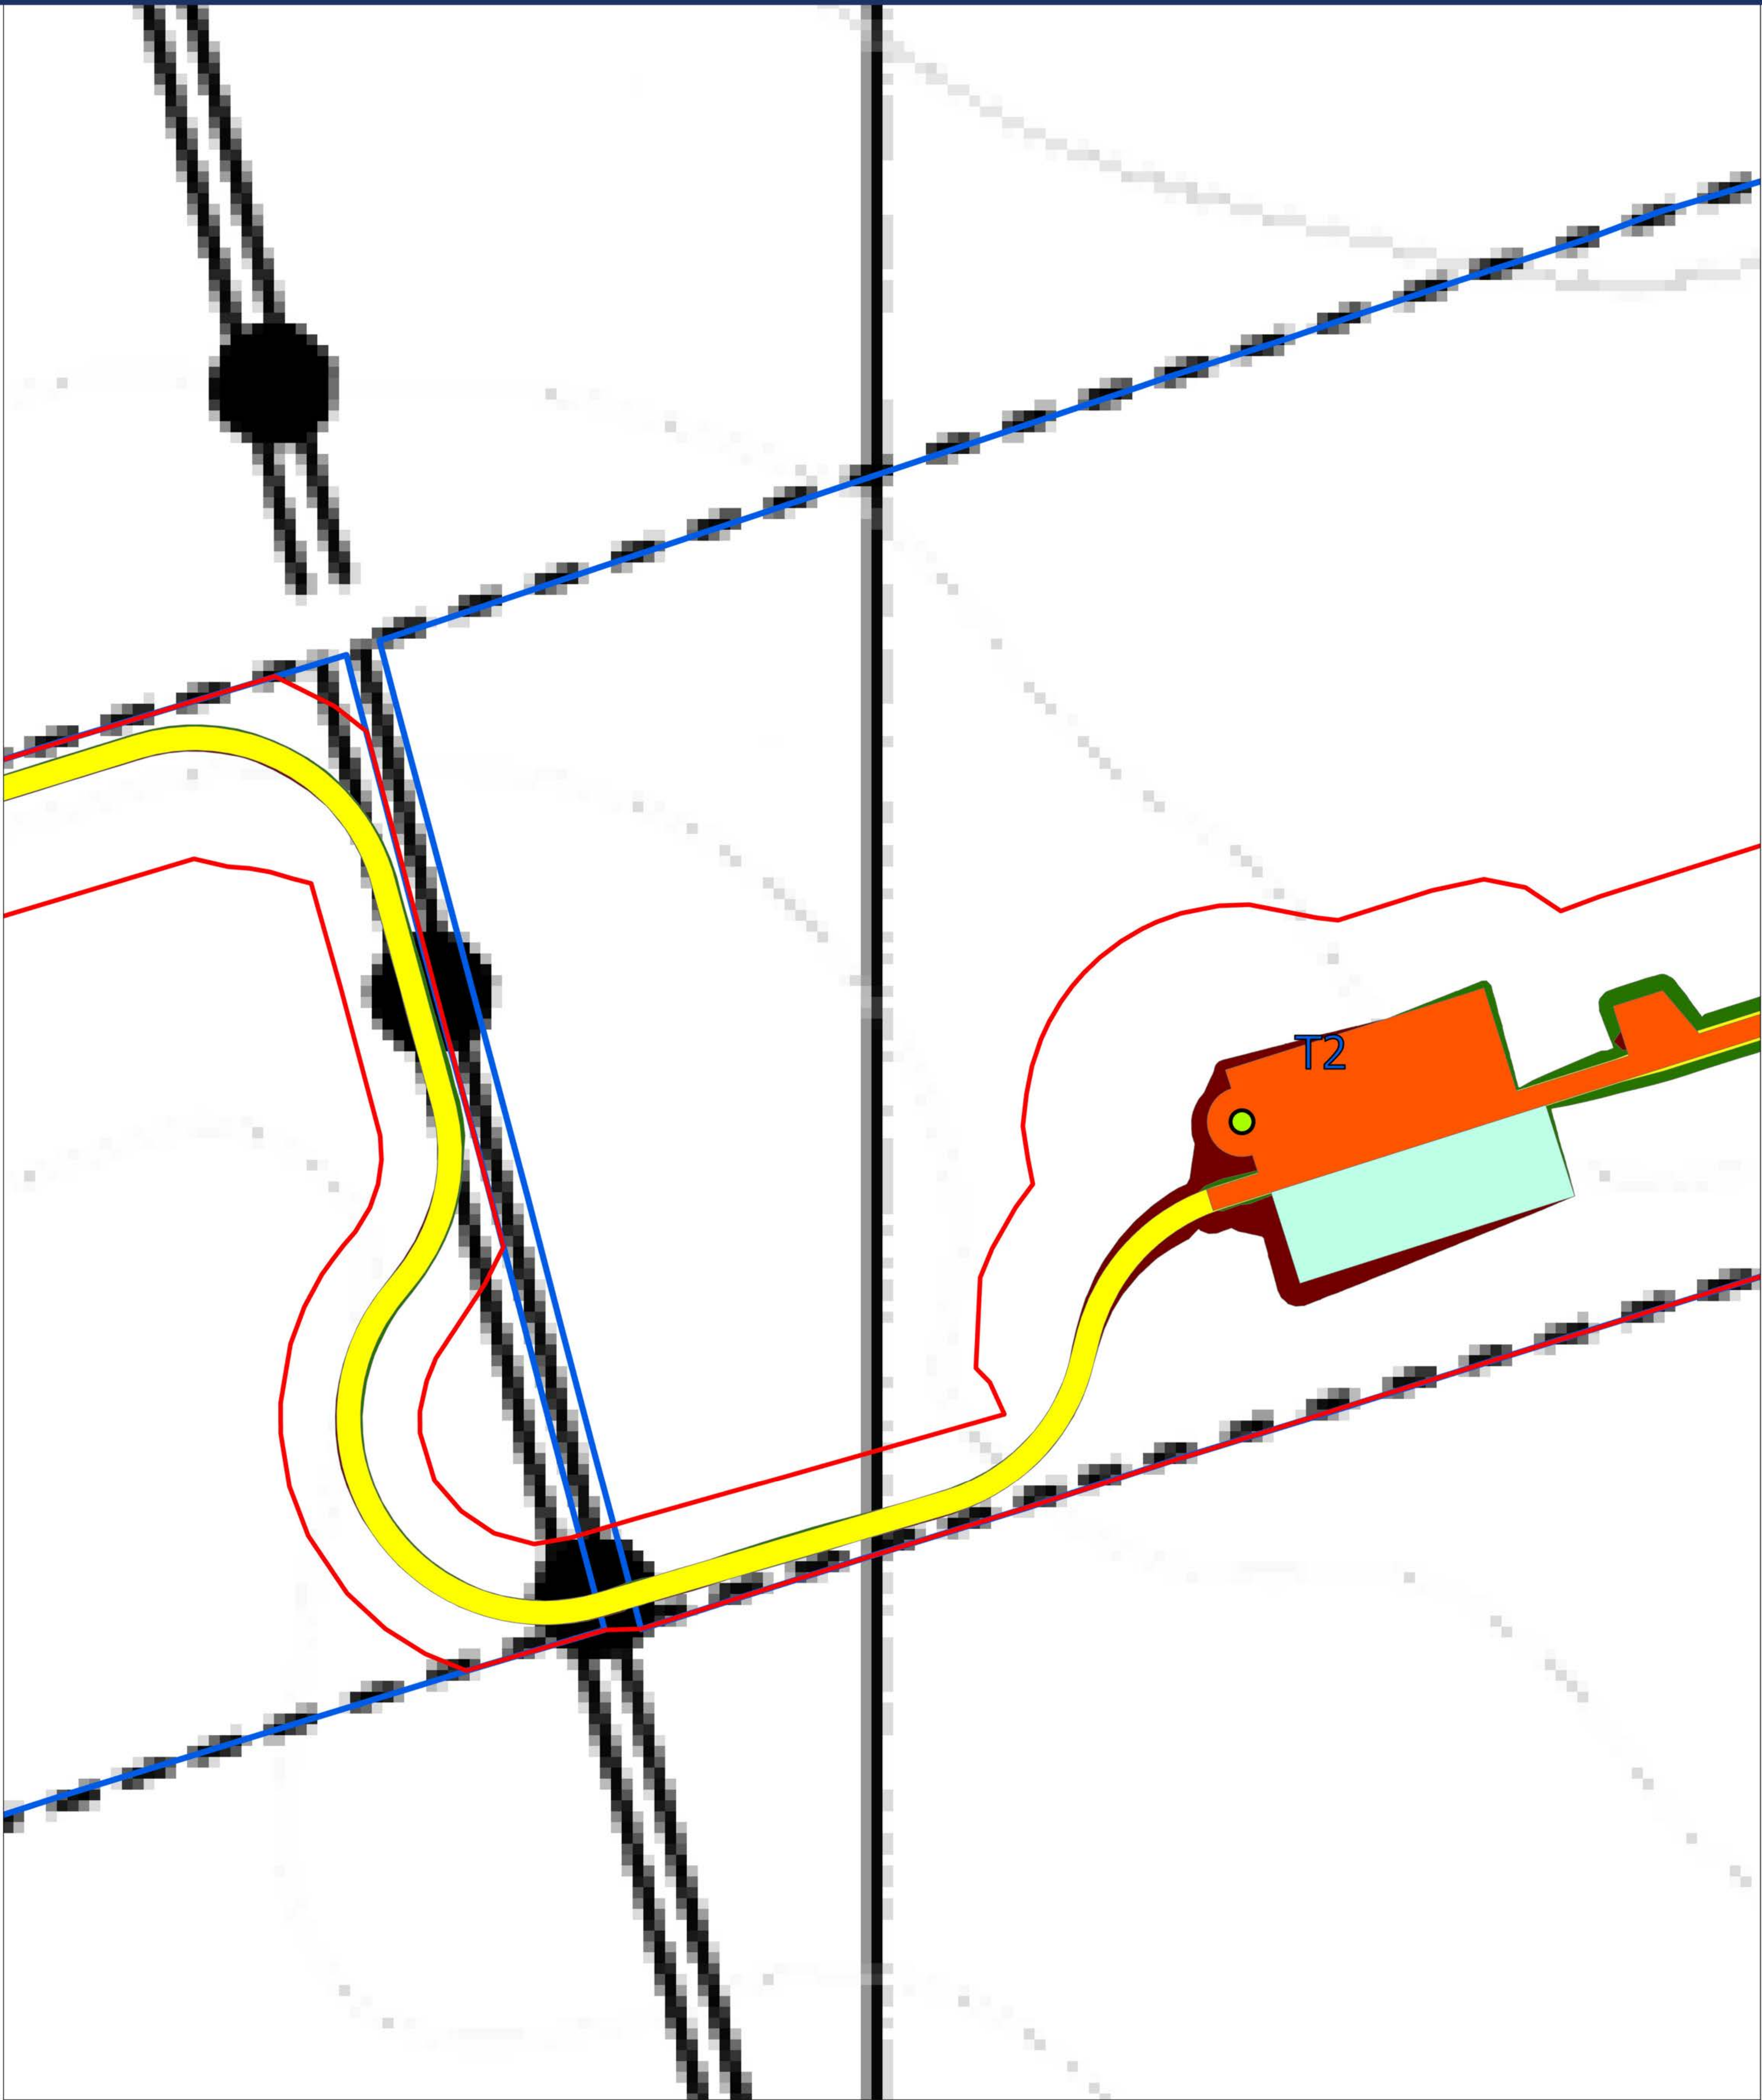

Legend

-  Turbine Location
-  Met Mast
-  Application Boundary
-  Land Boundary
-  Temporary Construction Compounds
-  Cut Extents
-  Fill Extents
-  Access Track
-  Hardstandings
-  Temporary Laydown Area

Produced by: DS

Checked by: JM

Drawing No.: THO
Ext_1.2

Date: 14.05.2026


Site Layout Plan 1.2

**Three Oaks Renewable Energy
Park Extension**

© Crown copyright and database rights 2026 Ordnance
Survey AC0000808122



Scale: 1:500 @ A0

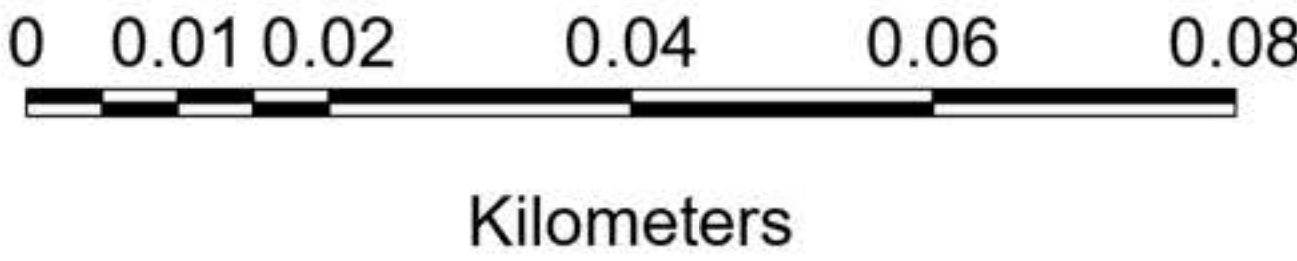



Legend


- Met Mast
- Turbine Location
- Application Boundary
- Land Boundary
- Temporary Construction Compounds
- Cut Extents
- Fill Extents
- Access Track
- Hardstandings
- Temporary Laydown Area




Produced by: DS	Drawing No.: THO Ext_1.3
Checked by: JM	Date: 14.05.2026
Site Layout Plan 1.3	
Three Oaks Renewable Energy Park Extension	
© Crown copyright and database rights 2026 Ordnance Survey AC0000808122	



Scale: 1:500 @ A0

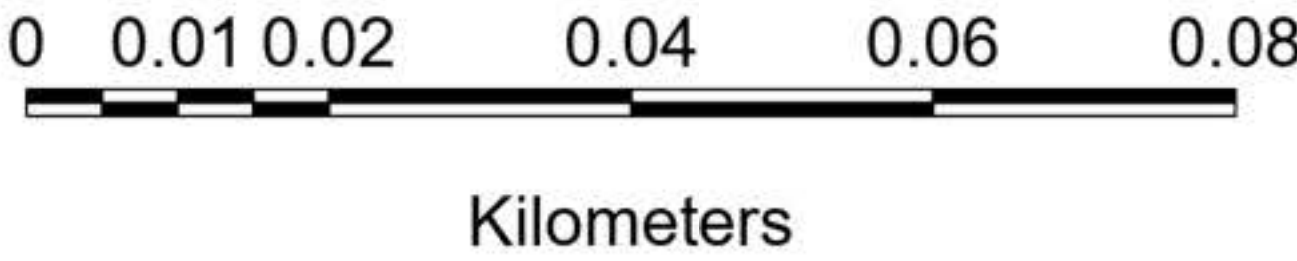

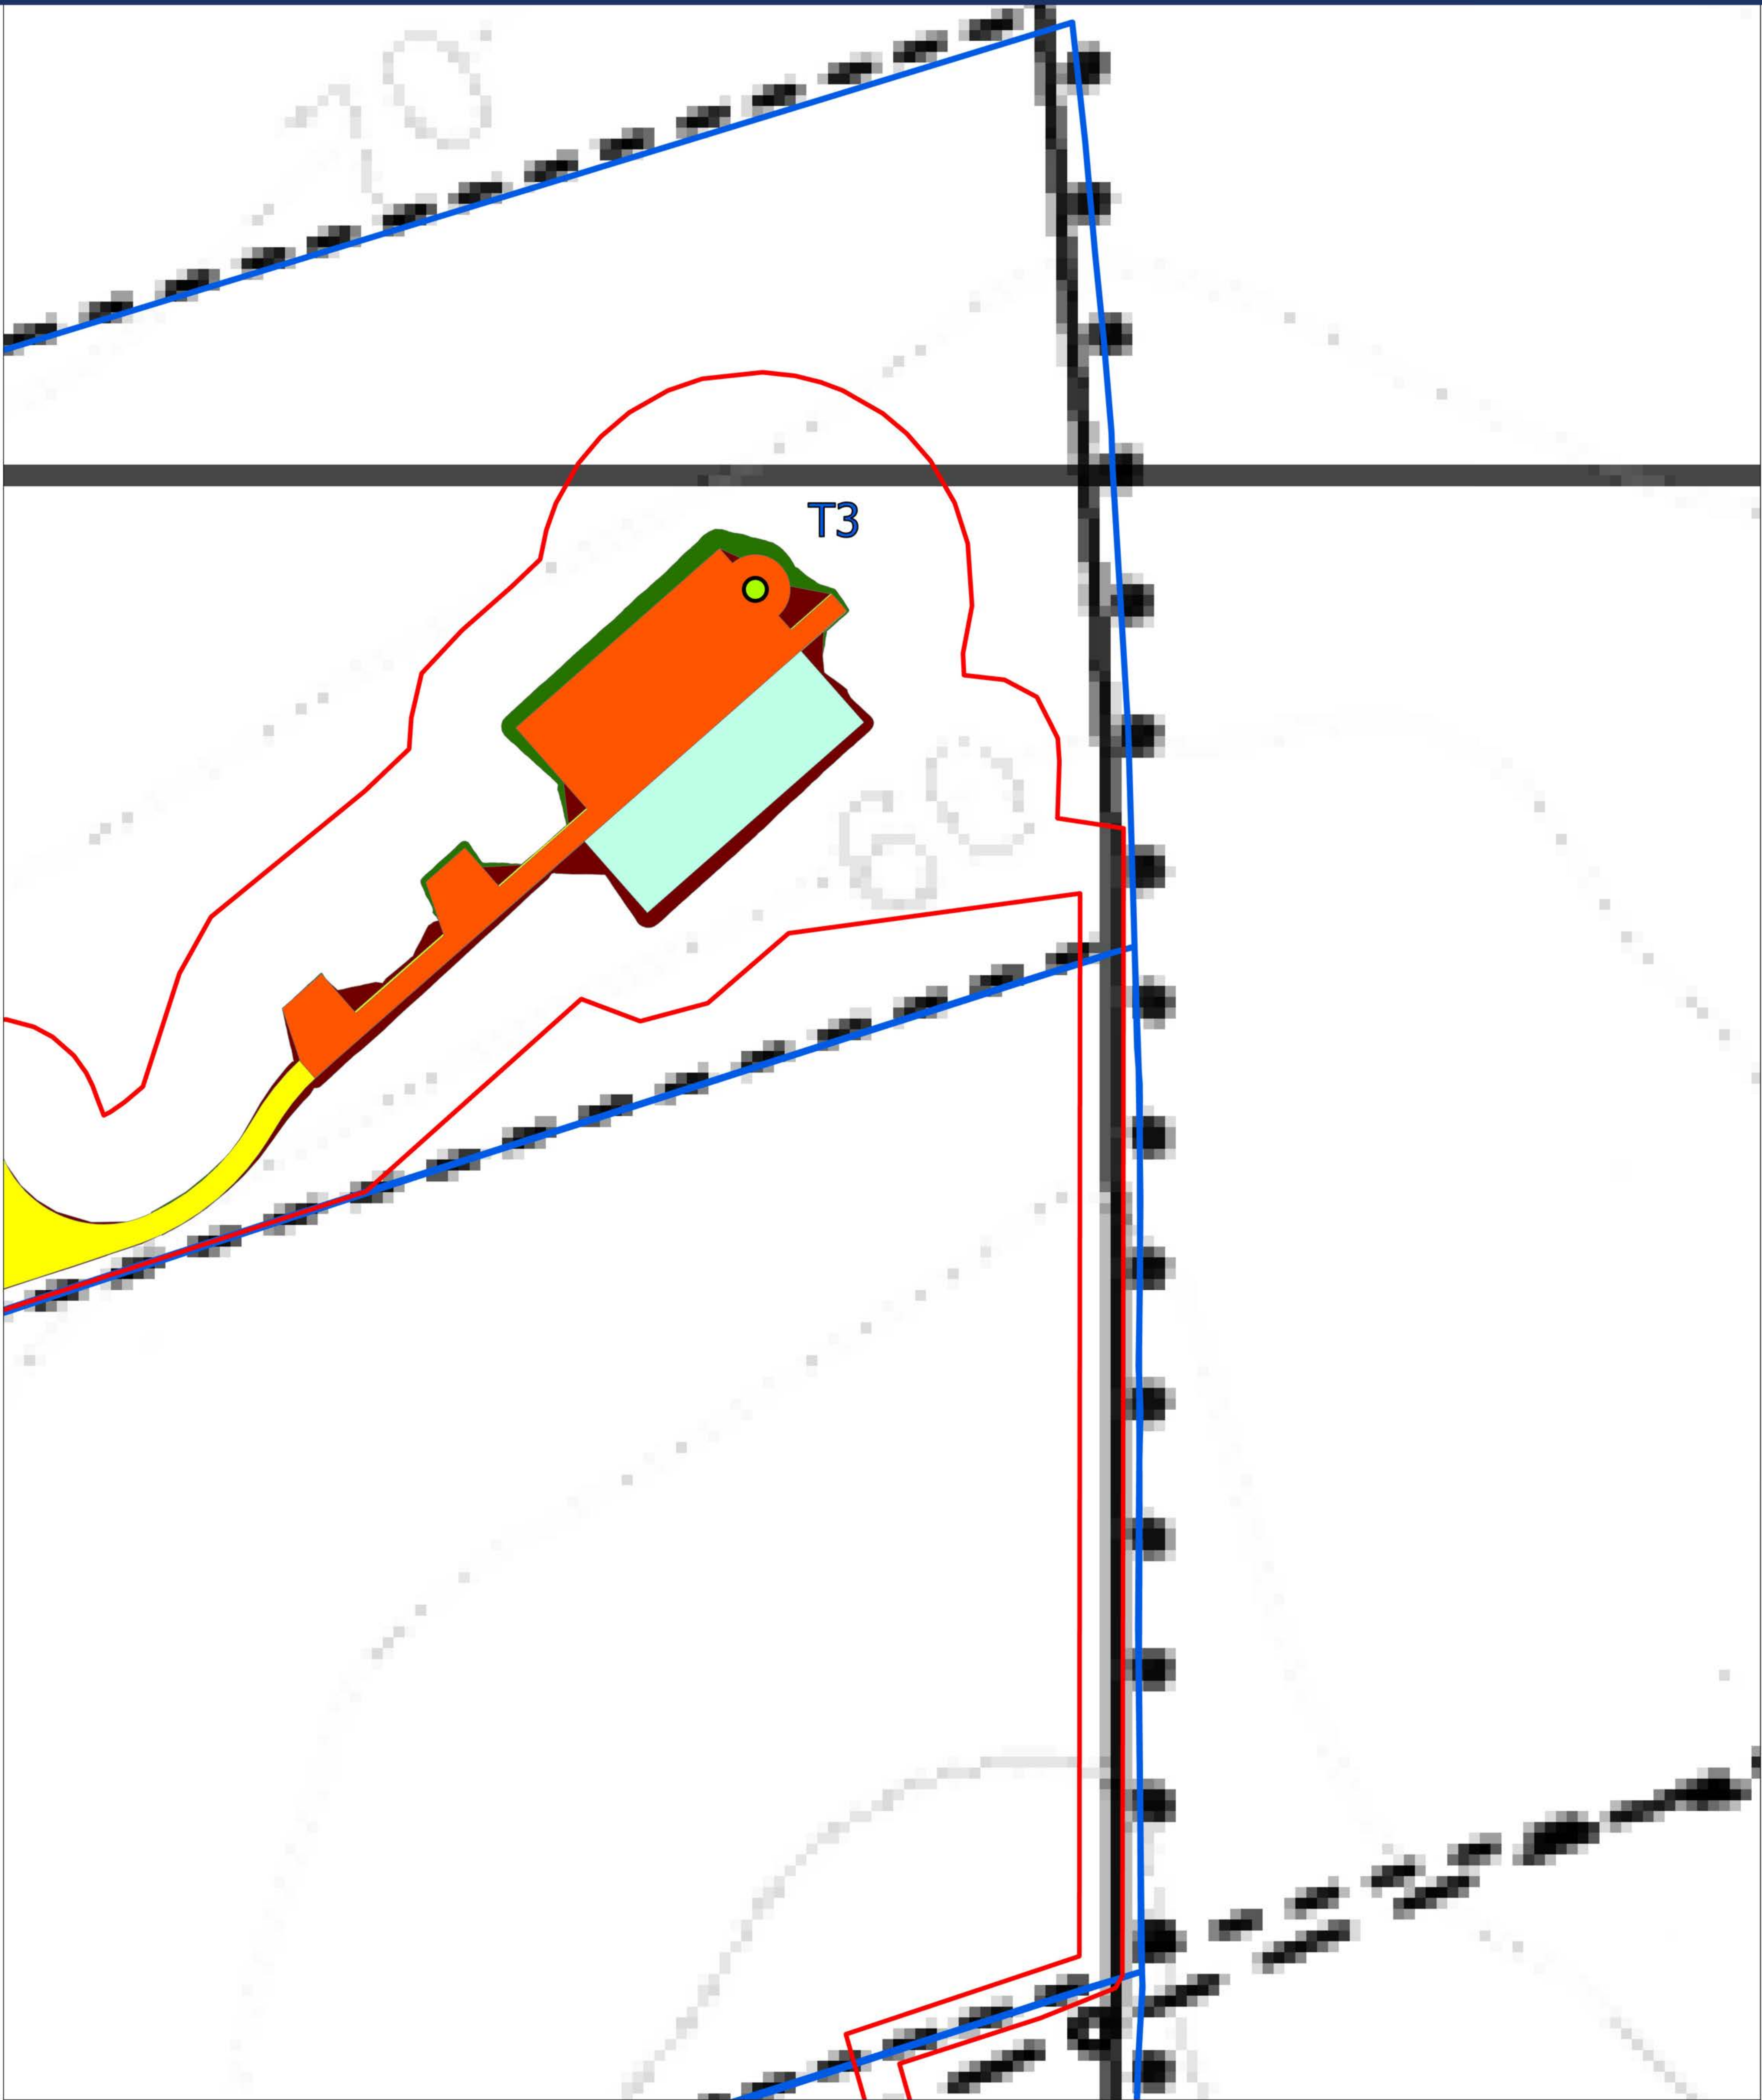

Legend


- Turbine Location
- Met Mast
- Application Boundary
- Land Boundary
- Temporary Construction Compounds
- Cut Extents
- Fill Extents
- Access Track
- Hardstandings
- Temporary Laydown Area




Produced by: DS	Drawing No.: THO Ext_1.4
Checked by: JM	Date: 14.05.2026
Site Layout Plan 1.4	
Three Oaks Renewable Energy Park Extension	
© Crown copyright and database rights 2026 Ordnance Survey AC0000808122	



Scale: 1:500 @ A0

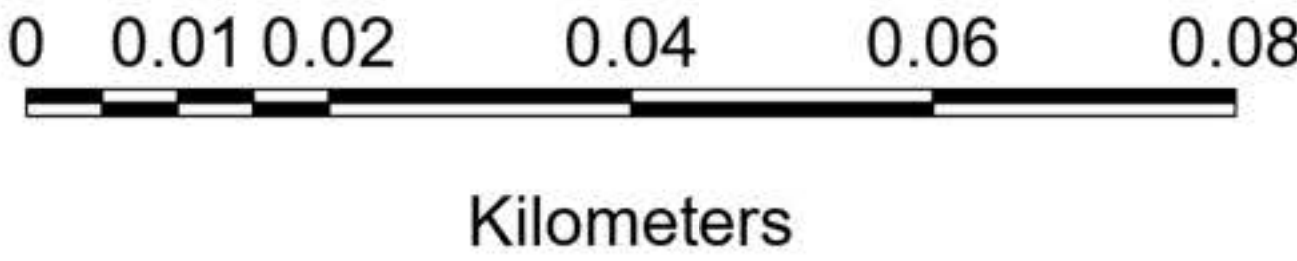

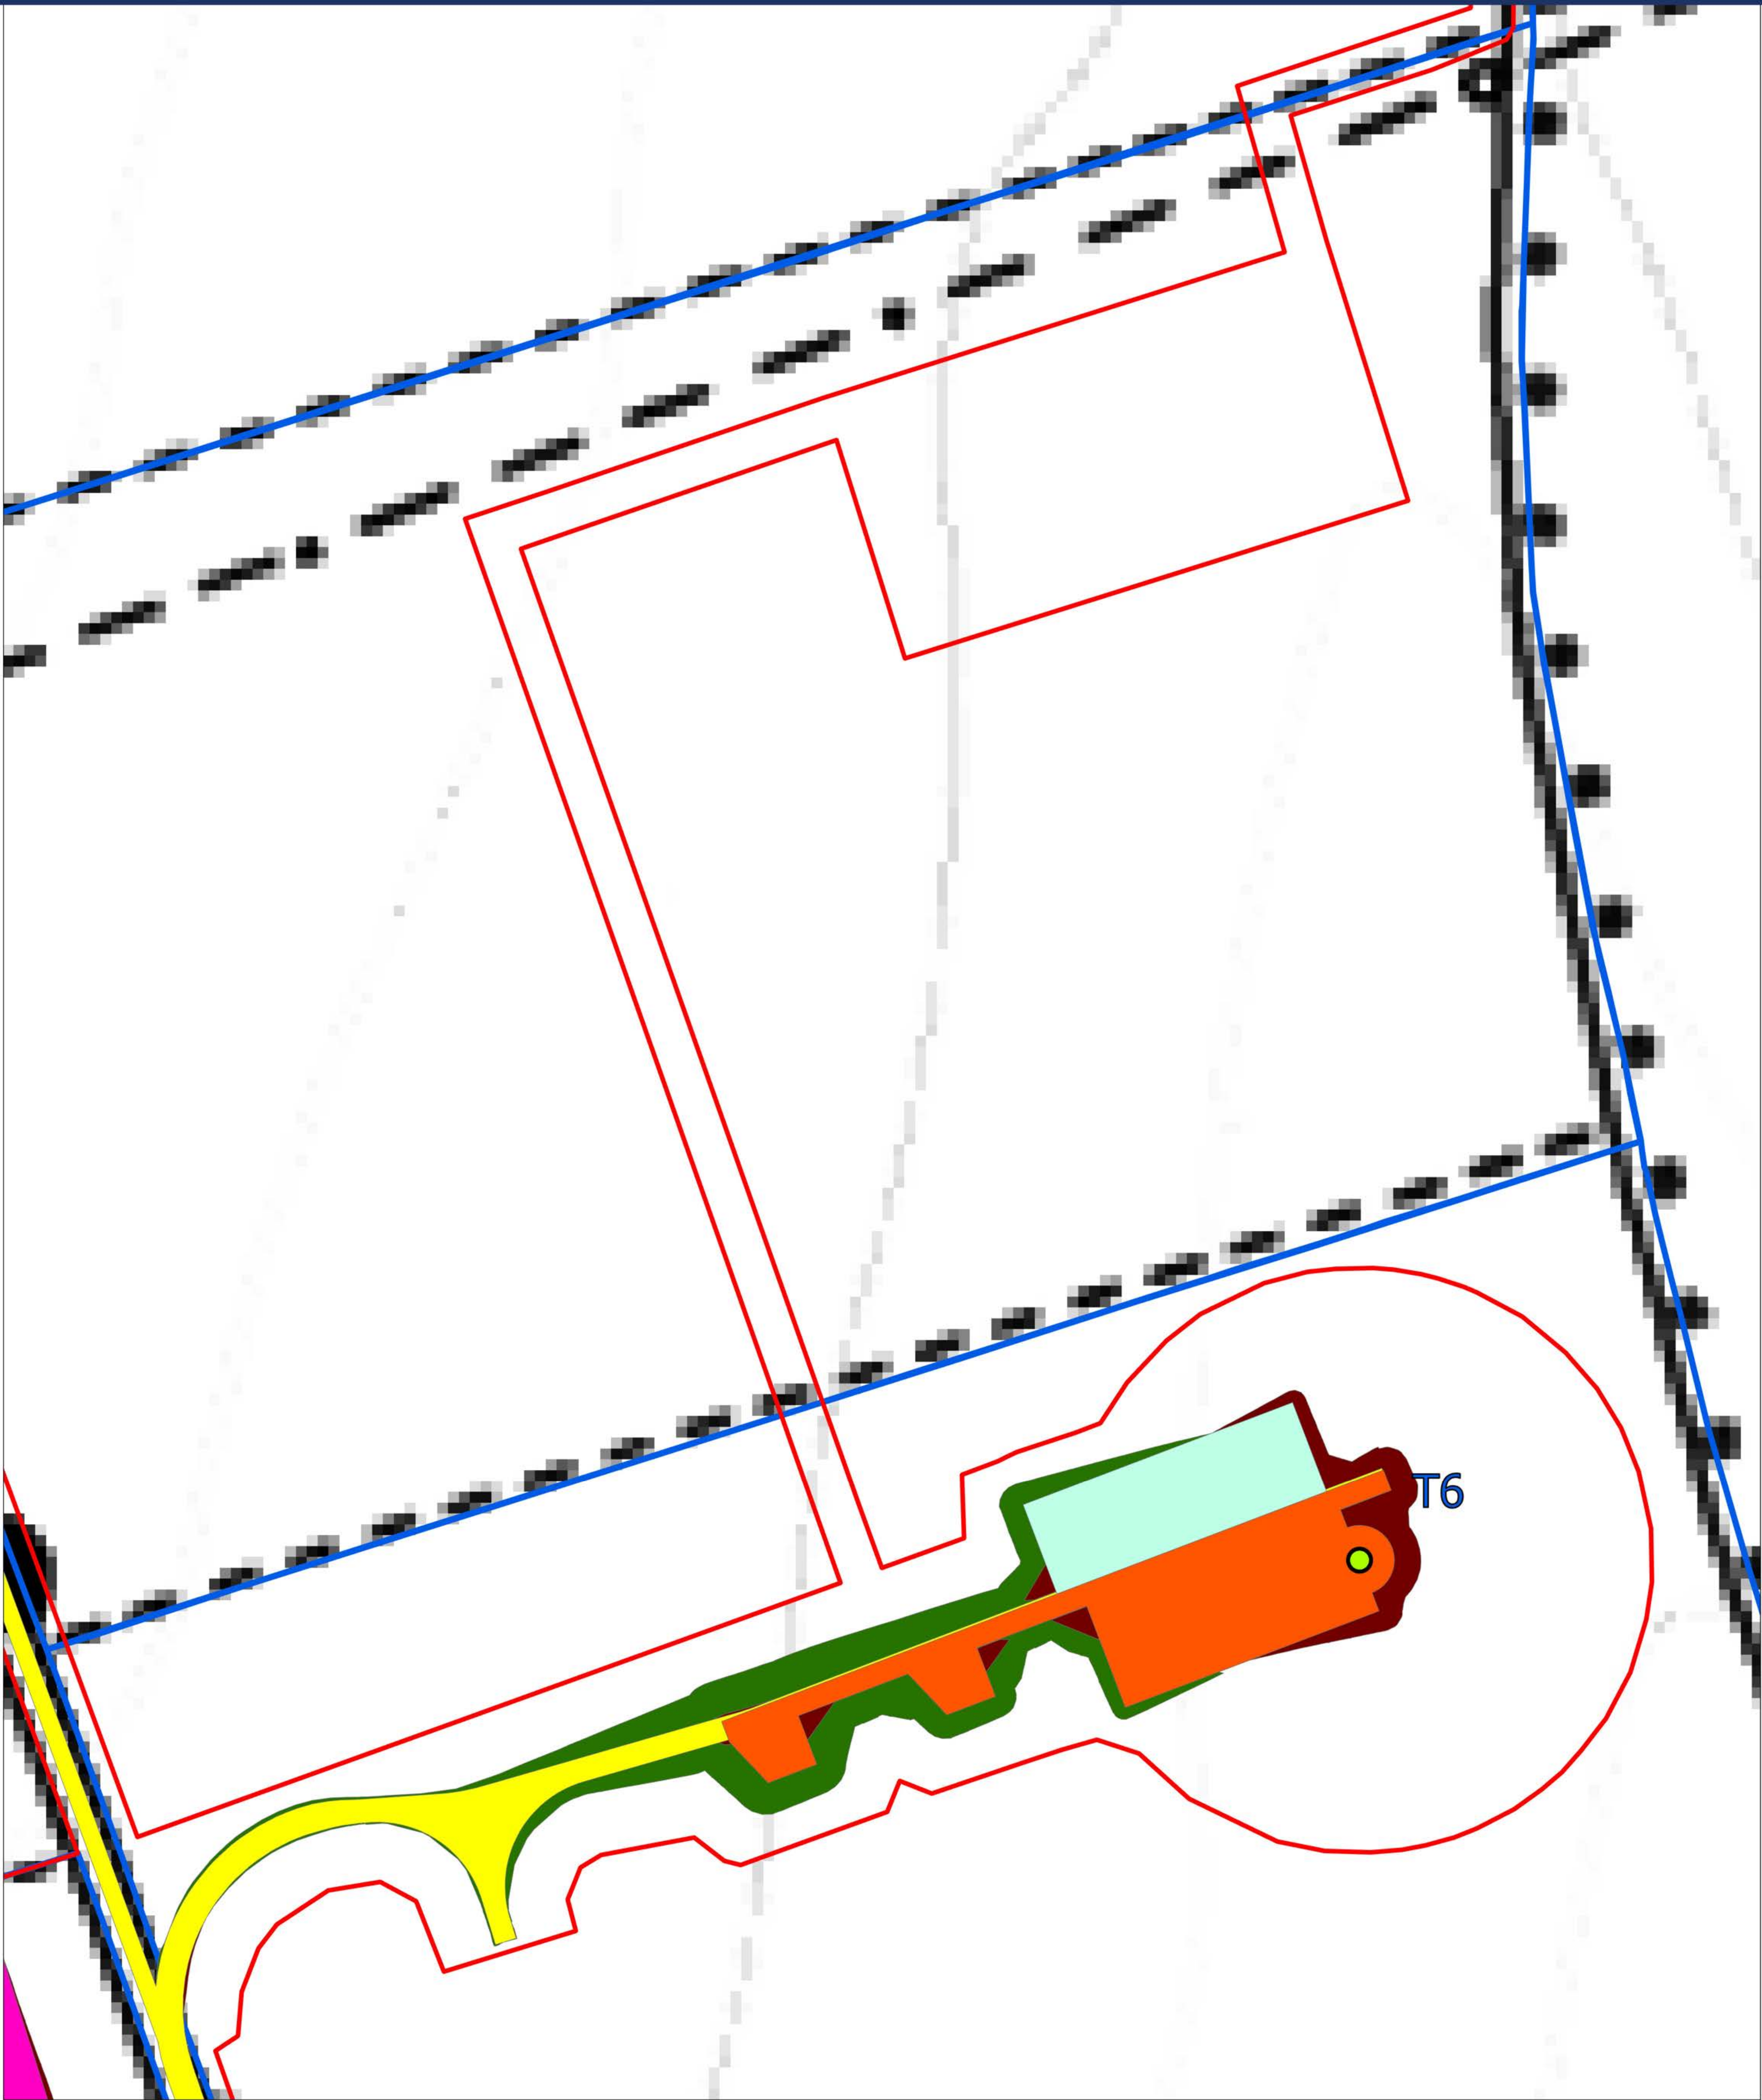

Legend


- Turbine Location
- Met Mast
- Application Boundary
- Land Boundary
- Temporary Construction Compounds
- Cut Extents
- Fill Extents
- Access Track
- Hardstandings
- Temporary Laydown Area




Produced by: DS	Drawing No.: THO Ext_1.5
Checked by: JM	Date: 14.05.2026
Site Layout Plan 1.5	
Three Oaks Renewable Energy Park Extension	
© Crown copyright and database rights 2026 Ordnance Survey AC0000808122	



Scale: 1:500 @ A0

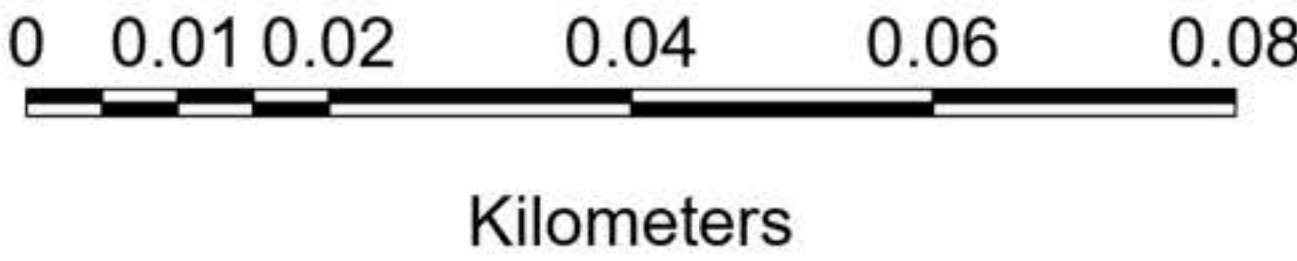

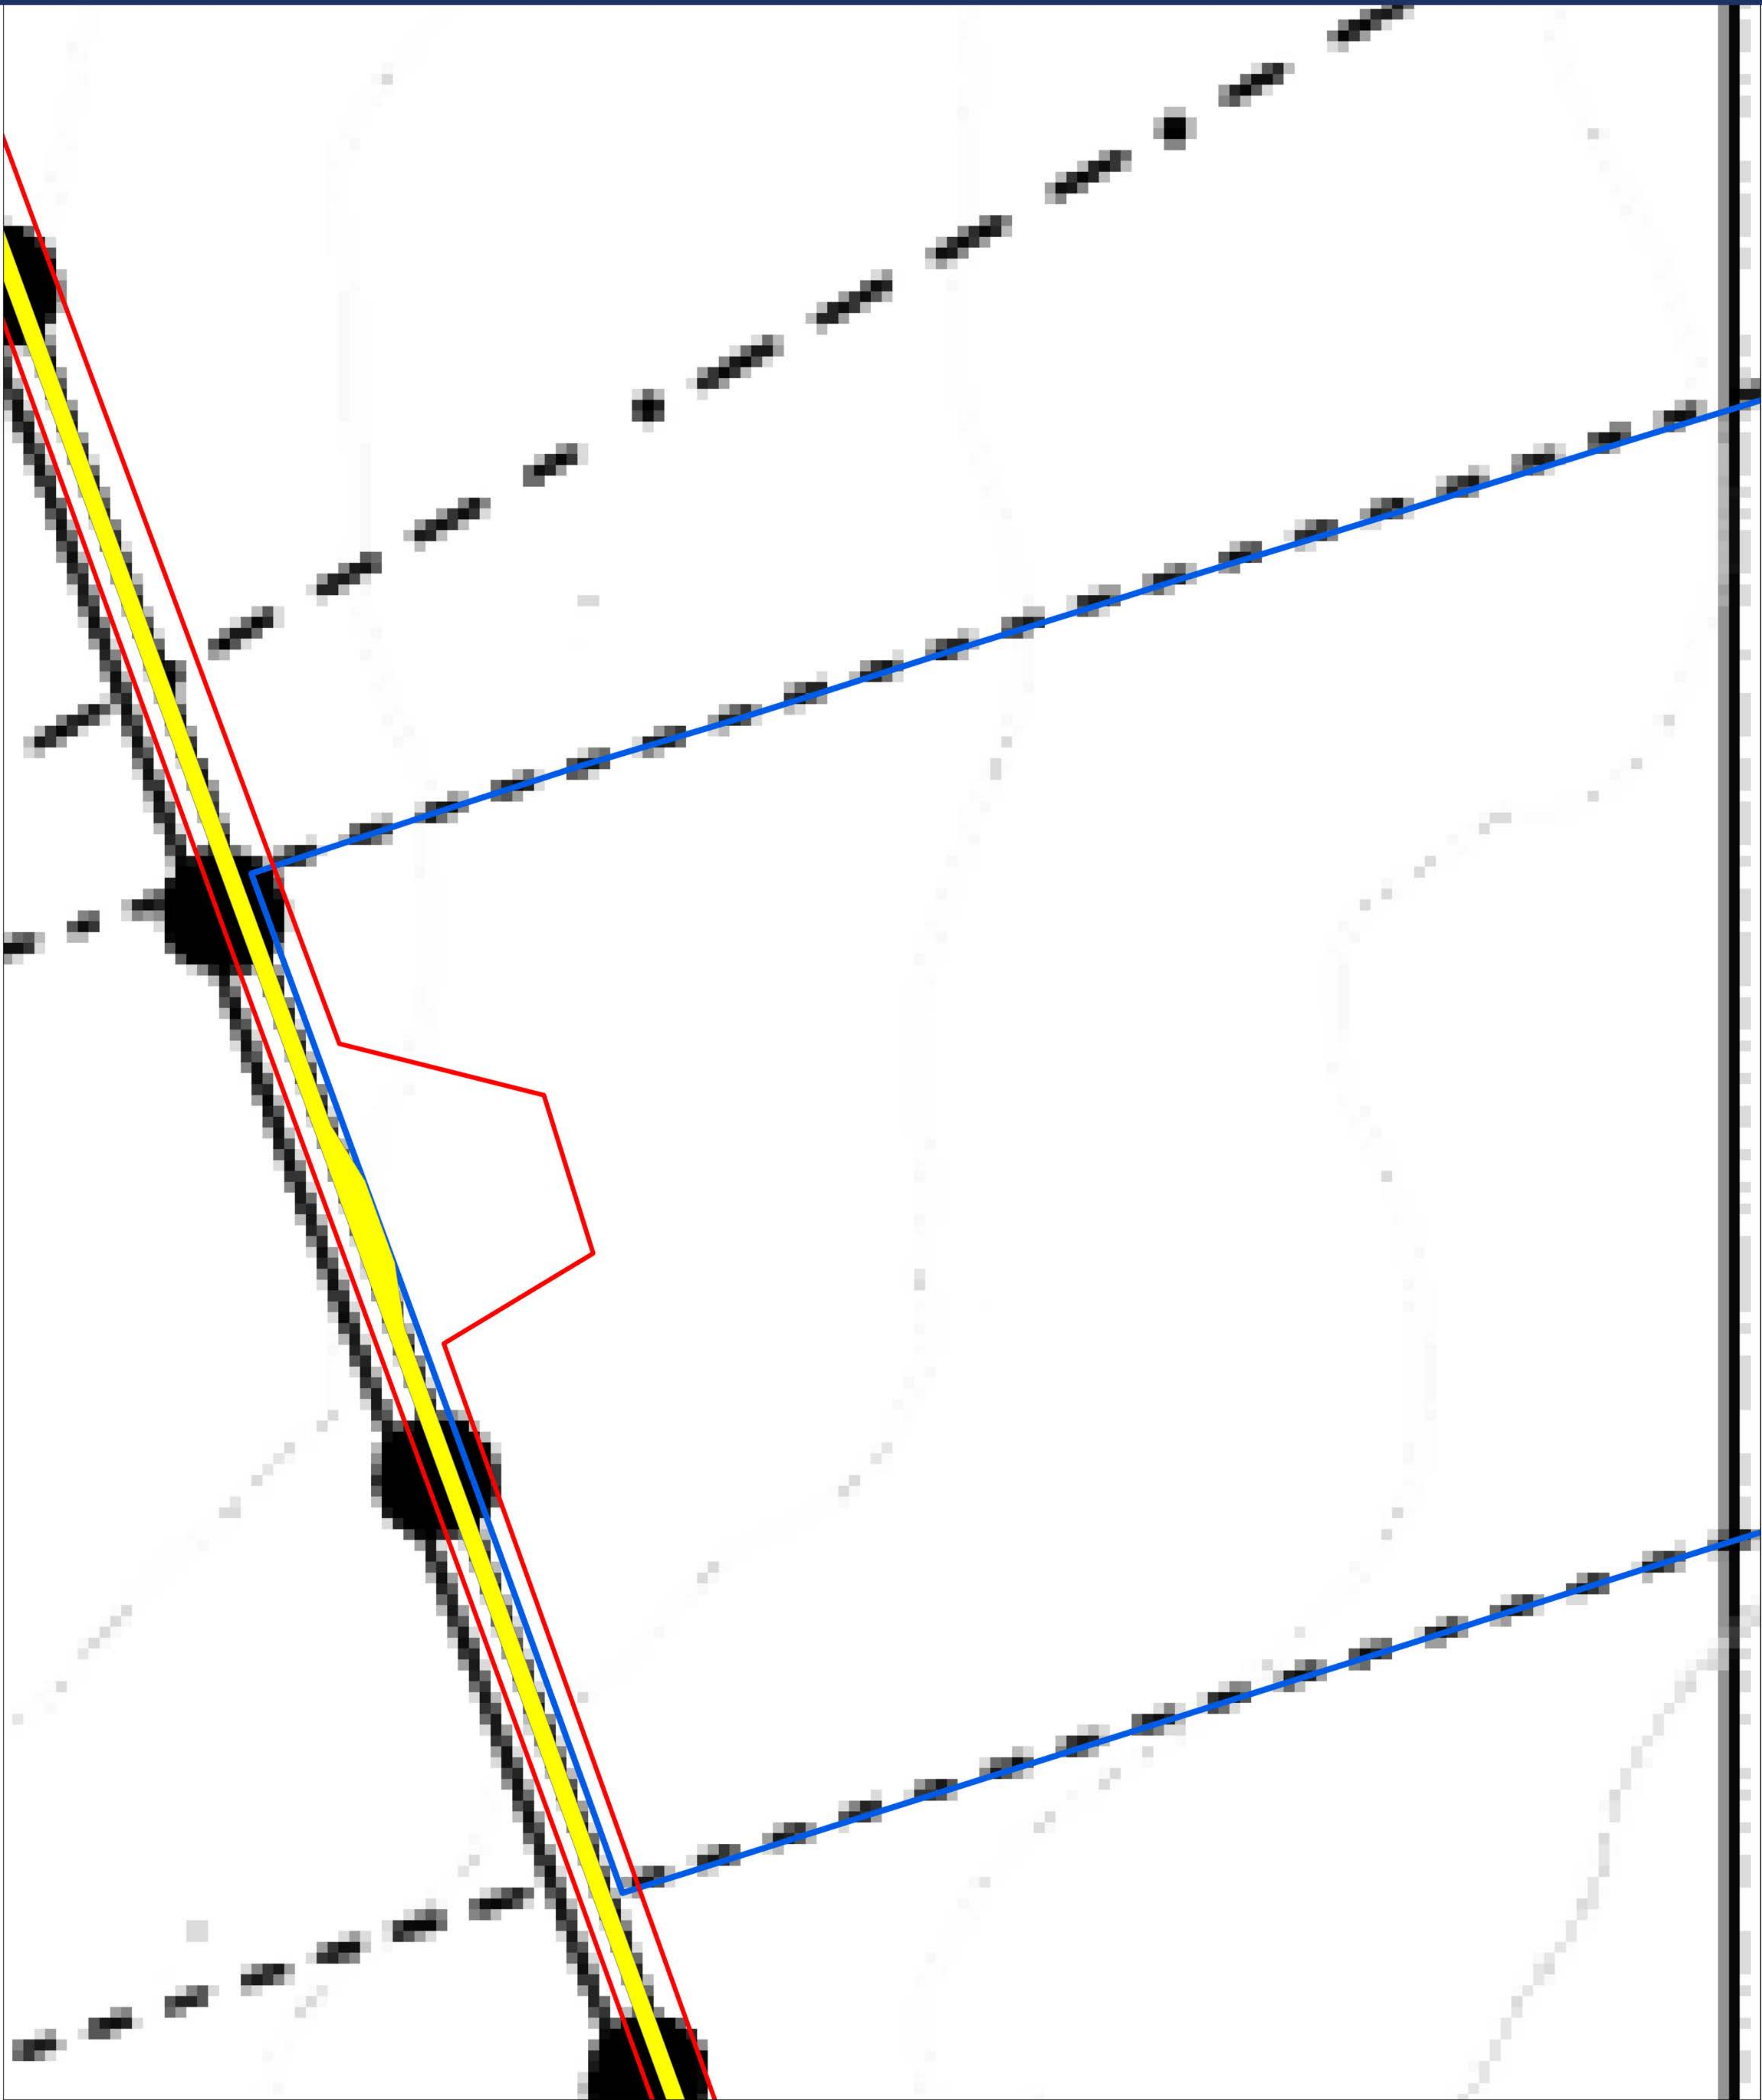

Legend


-  Turbine Location
-  Met Mast
-  Application Boundary
-  Land Boundary
-  Temporary Construction Compounds
-  Cut Extents
-  Fill Extents
-  Access Track
-  Hardstandings
-  Temporary Laydown Area




Produced by: DS	Drawing No.: THO Ext_1.7
Checked by: JM	Date: 14.05.2026
Site Layout Plan 1.7	
Three Oaks Renewable Energy Park Extension	
© Crown copyright and database rights 2026 Ordnance Survey AC0000808122	



Scale: 1:500 @ A0

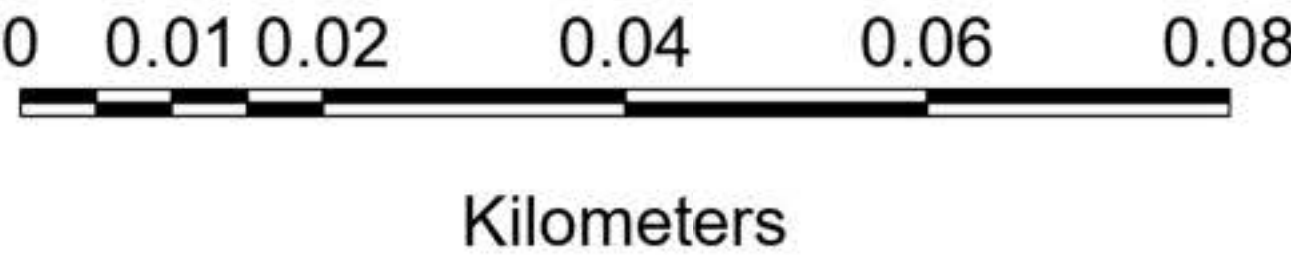

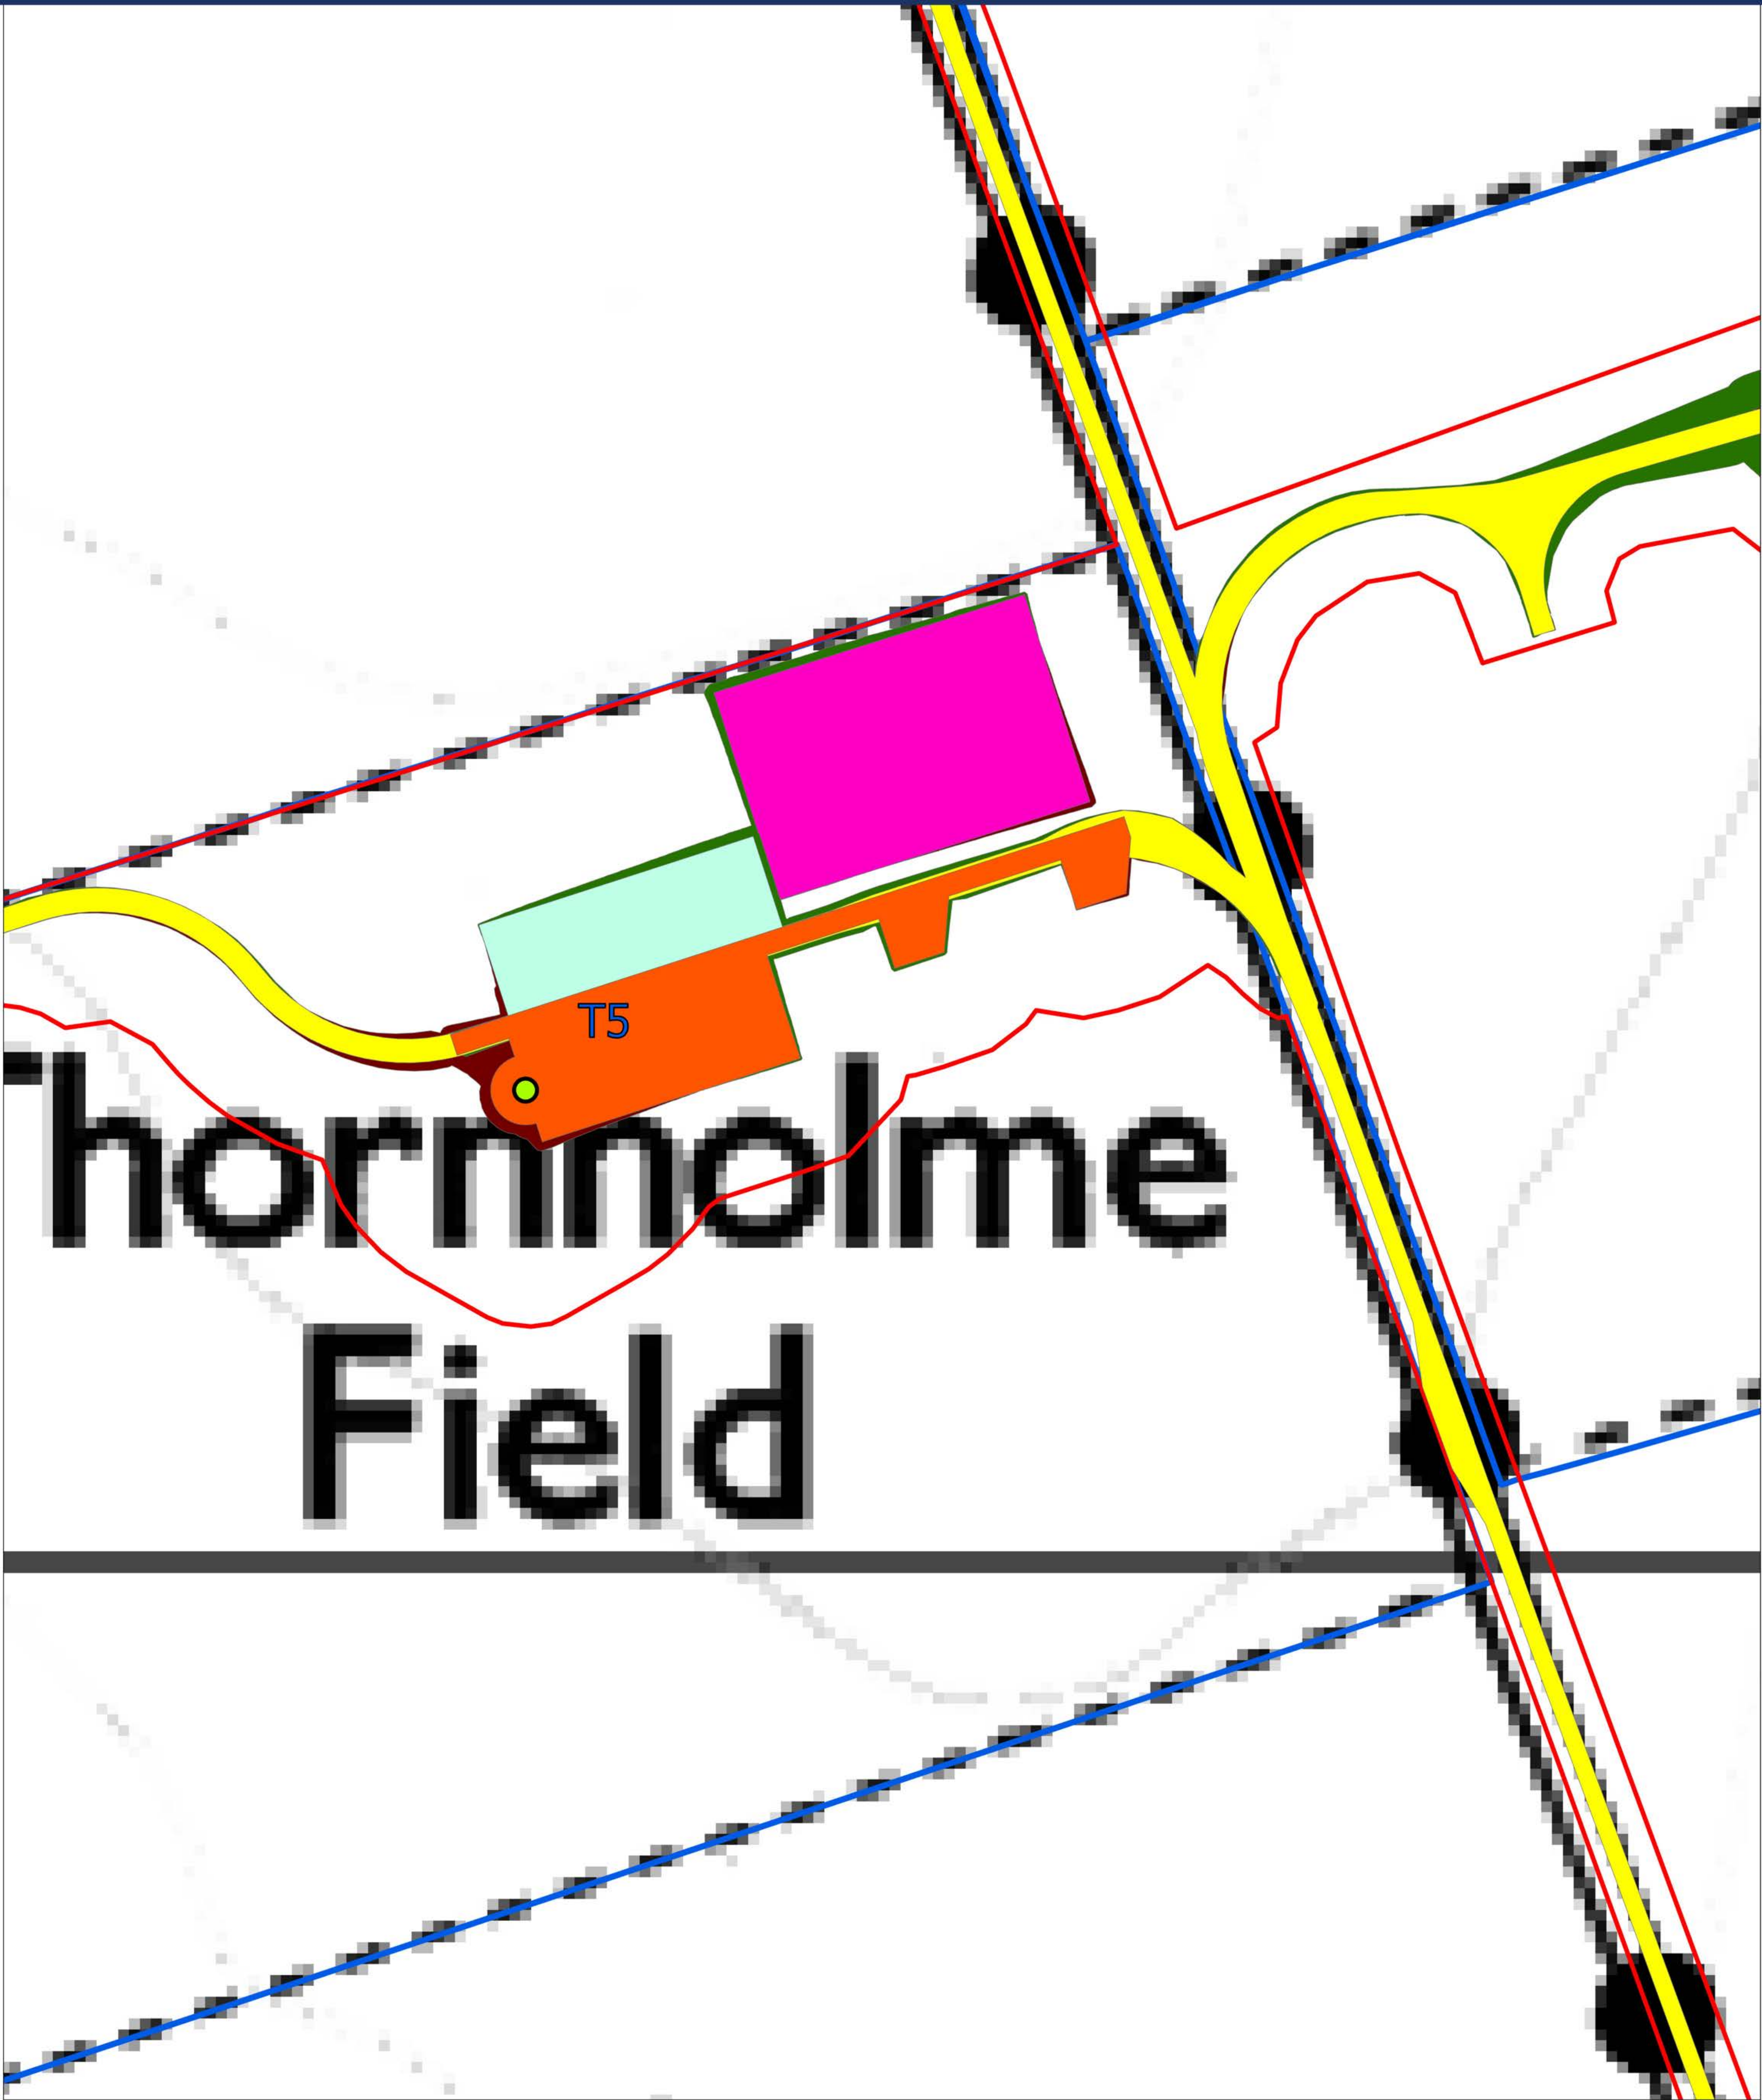

Legend


- Turbine Location
- Met Mast
- Application Boundary
- Land Boundary
- Temporary Construction Compounds
- Cut Extents
- Fill Extents
- Access Track
- Hardstandings
- Temporary Laydown Area



Produced by: DS	Drawing No.: THO Ext_1.8
Checked by: JM	Date: 14.05.2026
Site Layout Plan 1.8	
Three Oaks Renewable Energy Park Extension	
© Crown copyright and database rights 2026 Ordnance Survey AC0000808122	



Scale: 1:500 @ A0

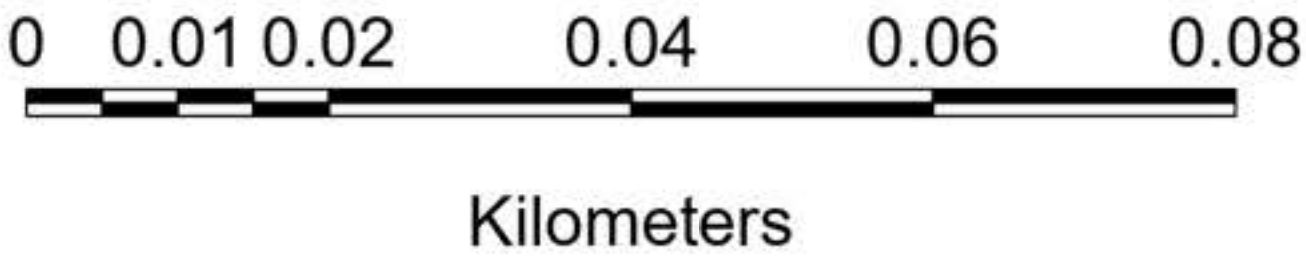



(dis)

Legend


- Application Boundary
- Land Boundary
- Turbine Location
- Met Mast
- Temporary Construction Compounds
- Cut Extents
- Fill Extents
- Access Track
- Hardstandings
- Temporary Laydown Area




Produced by: DS	Drawing No.: THO Ext_1.10
Checked by: JM	Date: 14.05.2026
Site Layout Plan 1.10	
Three Oaks Renewable Energy Park Extension	
© Crown copyright and database rights 2026 Ordnance Survey AC0000808122	



Scale: 1:500 @ A0

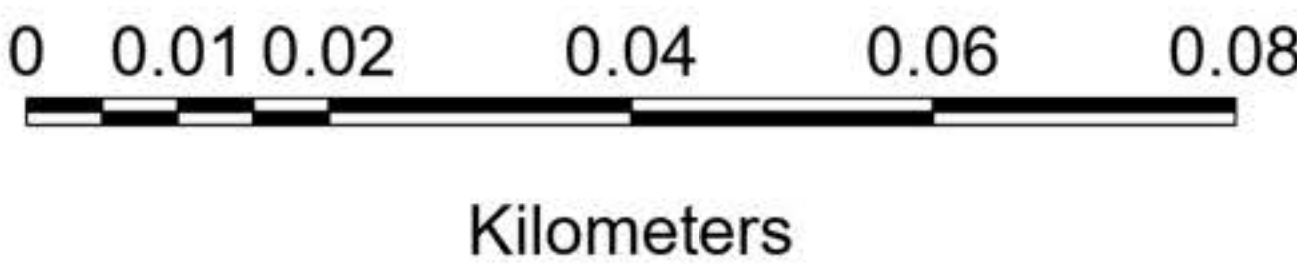

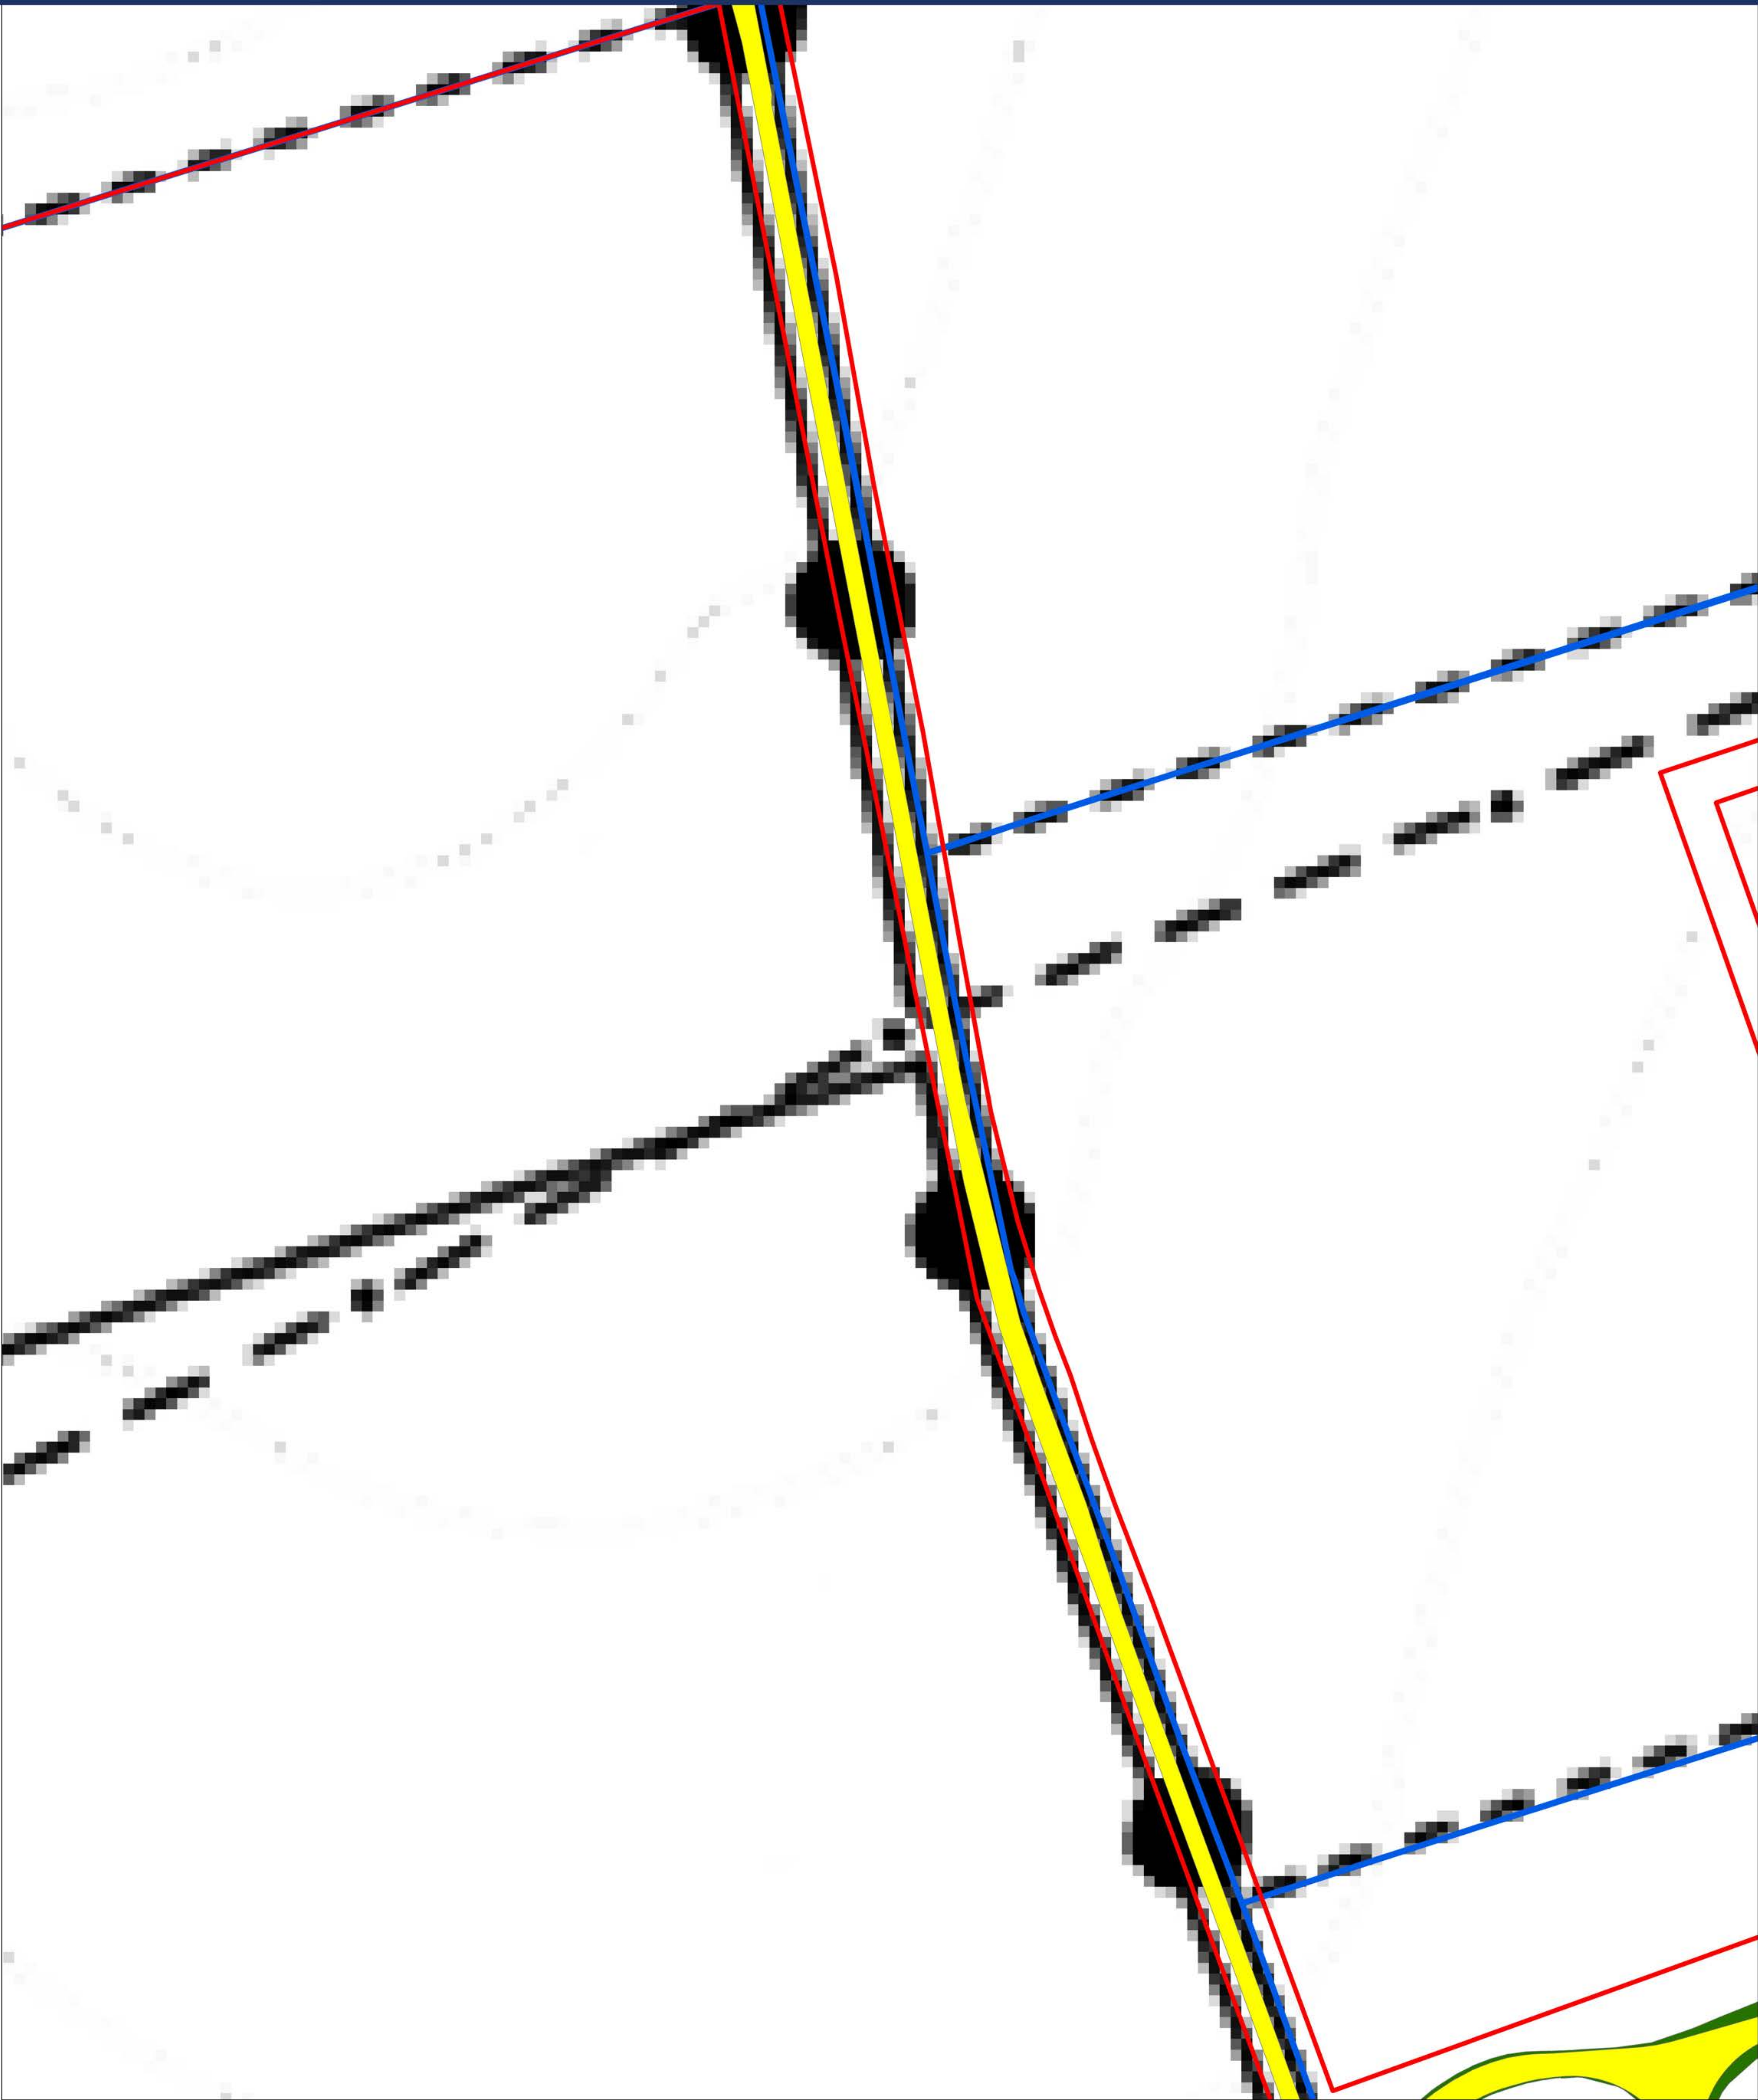

Legend

- Application Boundary
- Land Boundary
- Turbine Location
- Met Mast
- Temporary Construction Compounds
- Cut Extents
- Fill Extents
- Access Track
- Hardstandings
- Temporary Laydown Area



Produced by: DS	Drawing No.: THO Ext_1.11
Checked by: JM	Date: 14.05.2026
Site Layout Plan 1.11	
Three Oaks Renewable Energy Park Extension	
© Crown copyright and database rights 2026 Ordnance Survey AC0000808122	



Scale: 1:500 @ A0

