


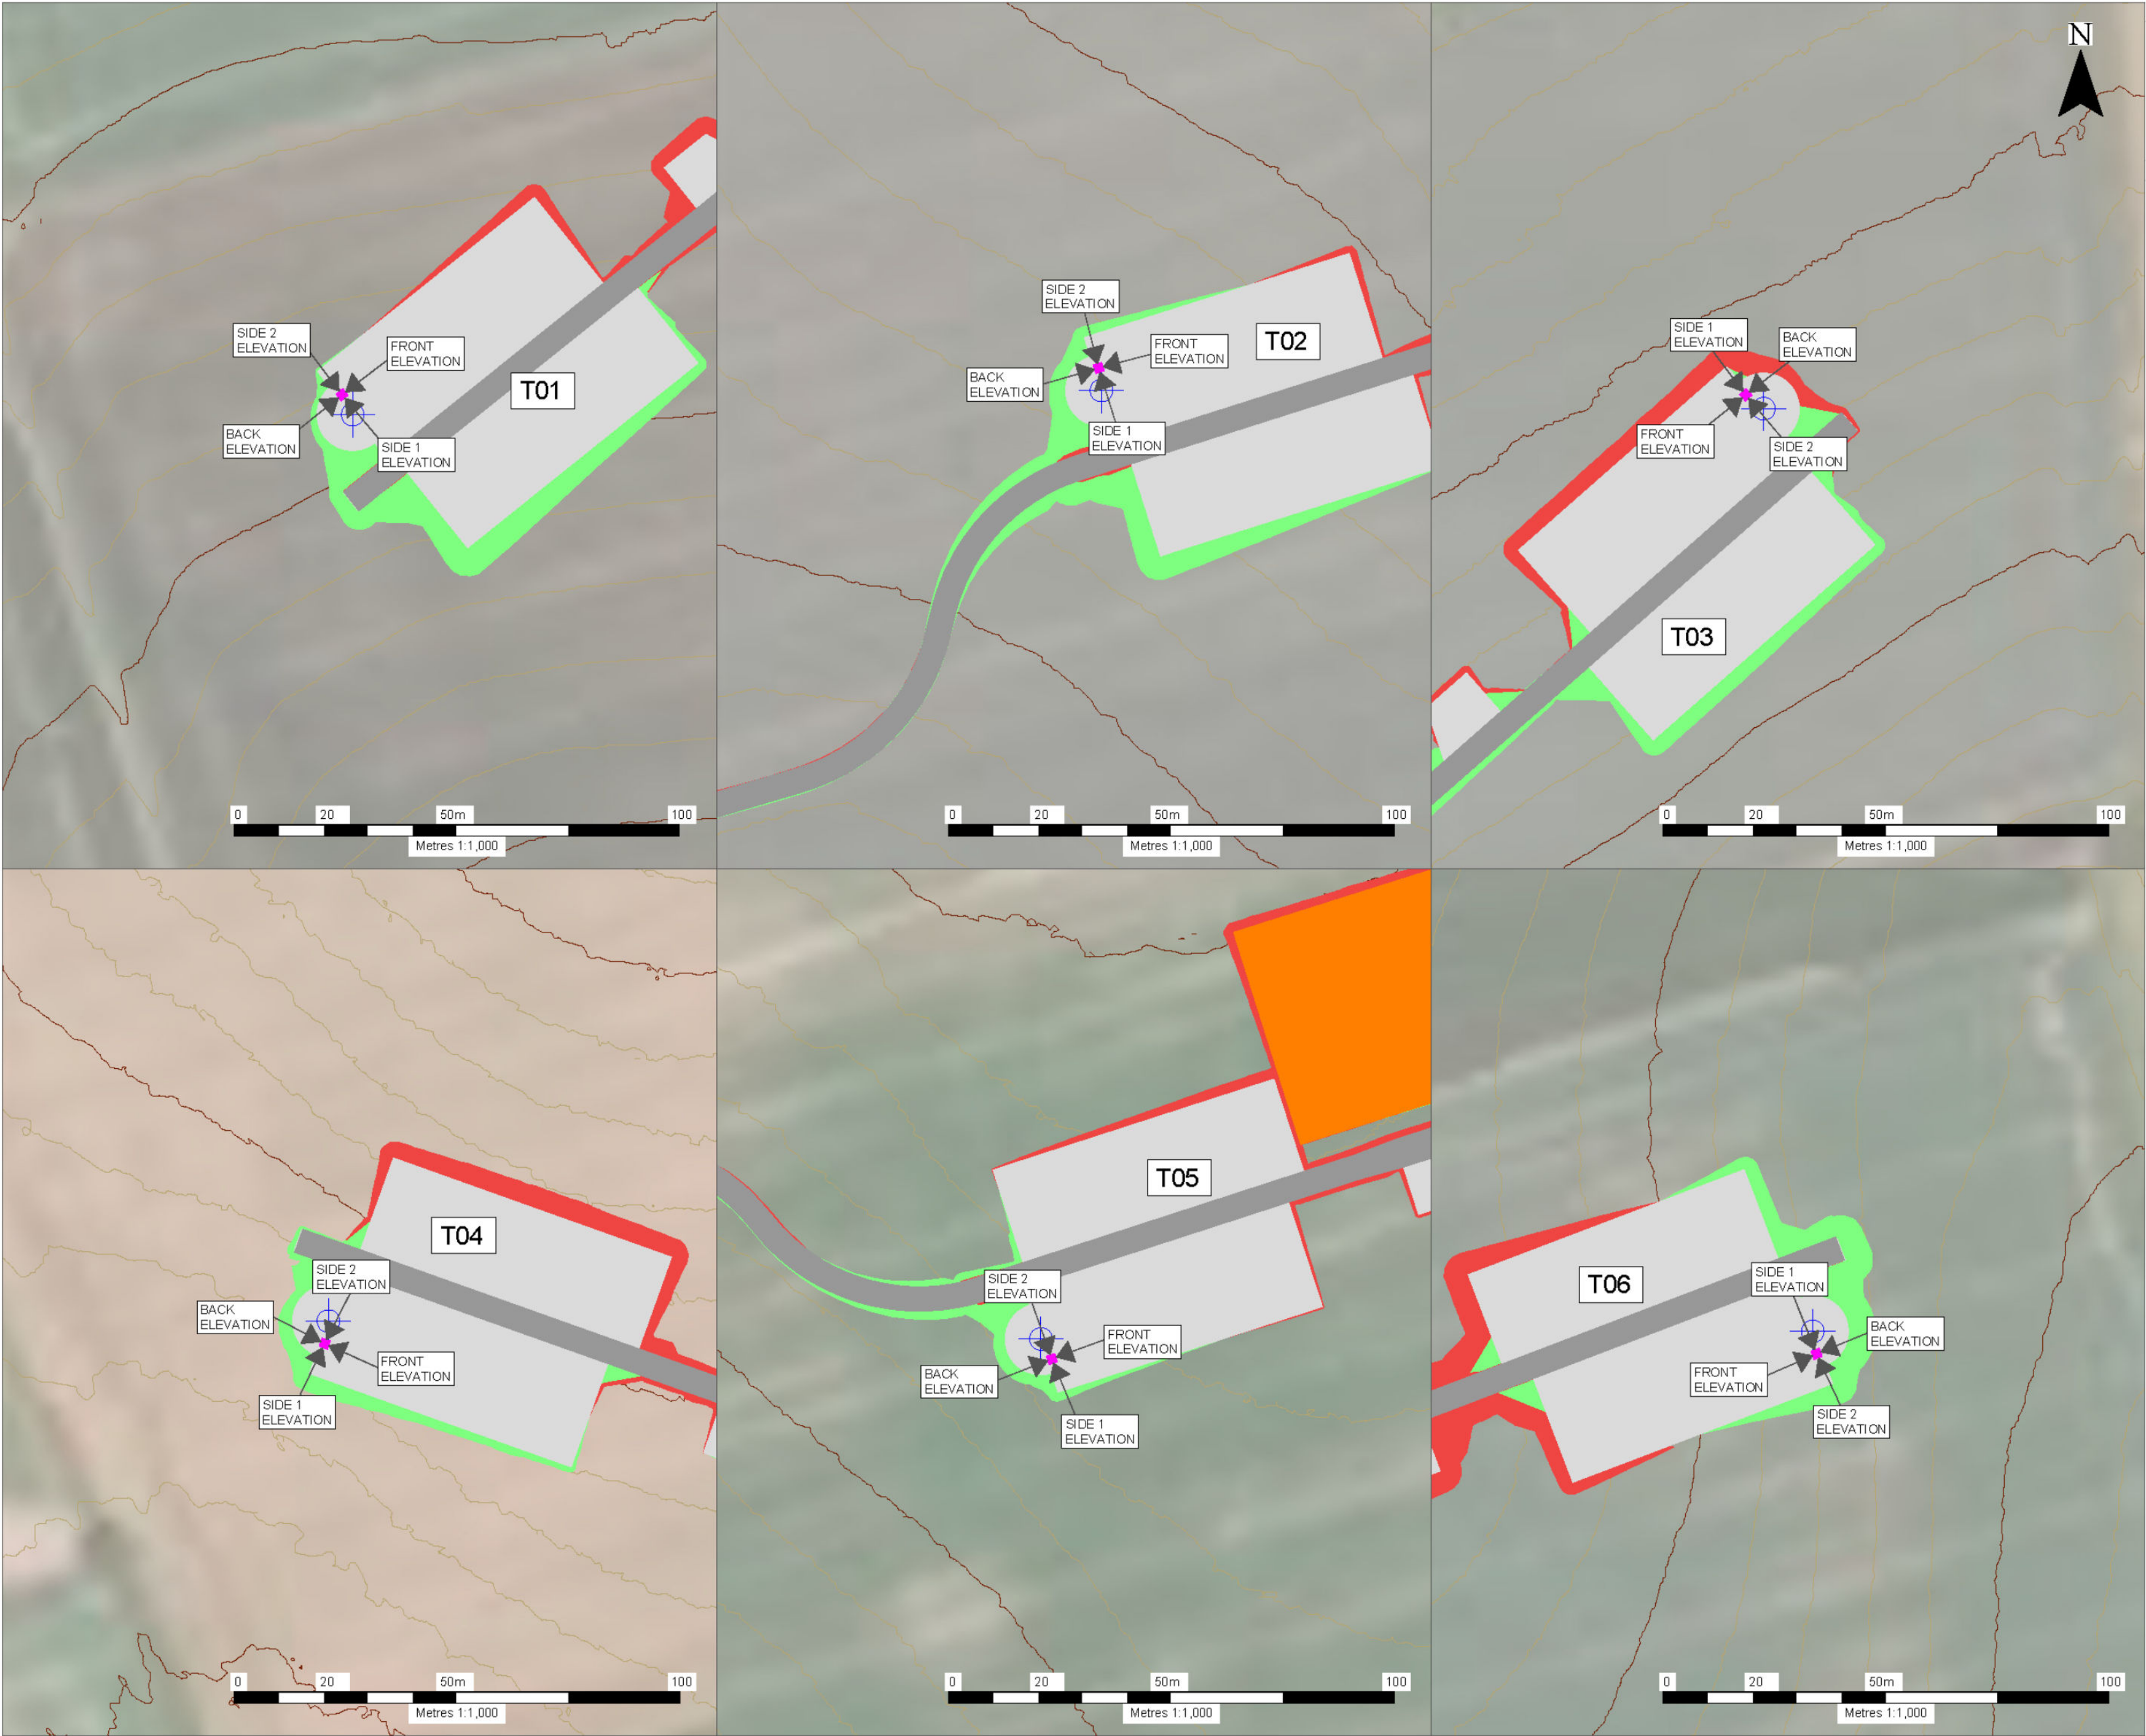

Legend

- Existing Major Contours (5.0m Interval)
- Existing Minor Contours (1.0m Interval)
- Proposed Turbine Location
- Proposed Access Track
- Proposed Turbine Hardstanding
- Proposed Transformer
- Area Cut
- Area of Fill

Notes:
1. Topographic data taken from a combination of freely available LIDAR data and topographic drawing 'RCE1000-001 to 008' provided by Latitude Surveys dated 23/10/2025.
2. Design should be considered provisional outline detail to be refined at detailed design stage.
3. Track extents shown are based on a combination of Gondolin and The Transportation Consultancy (TTC) designs. Spine track and public road access design has been undertaken by TTC.

1:1,000 @A2
0 10 20 Meters

Produced by: DS	Ref:
Checked by: JM	Date: 11/03/2026

Proposed Transformer Orientation

Three Oaks Renewable Energy Park Extension